

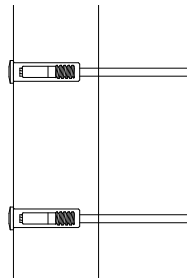


Aluminum Railing with $\frac{3}{16}$ " Cable

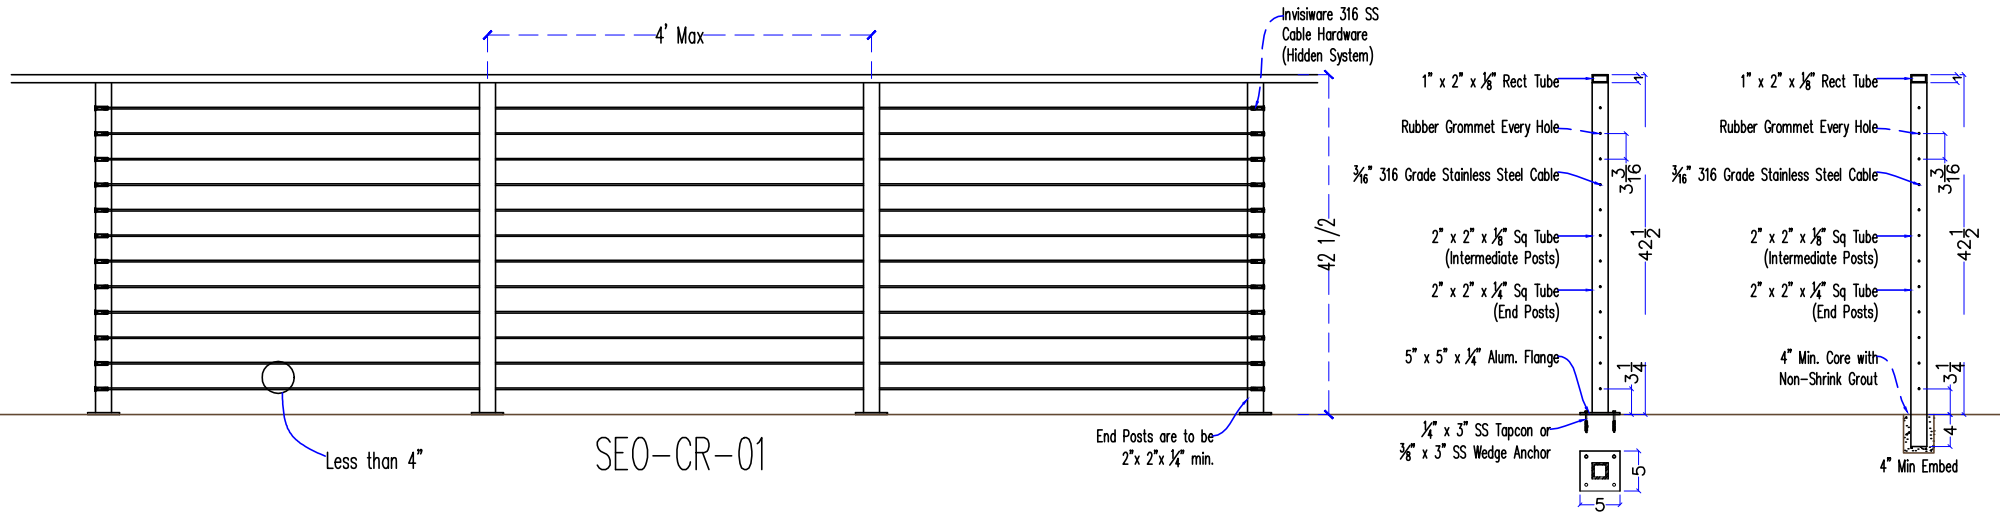



Hidden Cable
Hardware

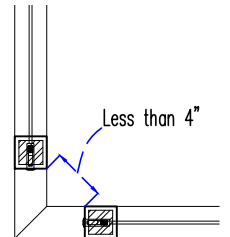


Typical Corner
Detail

Southeastern Ornamental Iron Co., Inc. Ph: 904-292-0833 Fx: 904-292-0588 www.SEOIC.com		Project Name and Address	
Commercial Cable Railing		SEO-CR-01	
Date: 03/27/10		Scale: $\frac{1}{2}" = 1'$	

Aluminum Railing with Bottom Rail

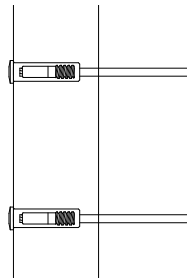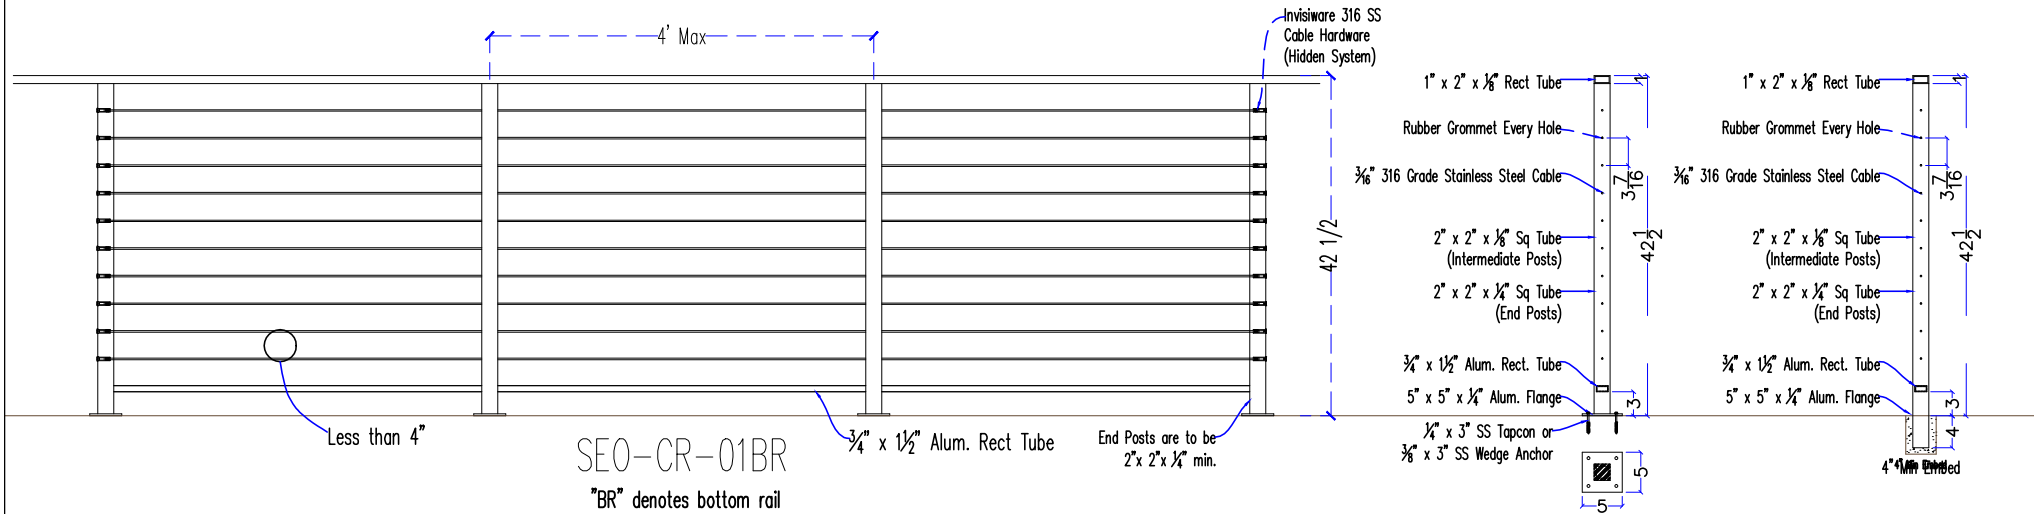



Hidden Cable Hardware

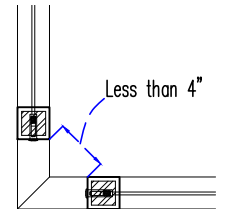


Typical Corner Detail

 Pht: 904-292-0933 Fax: 904-292-0588 www.SEOIC.com	Project Name and Address	
	Description: Commercial Cable Railing Date: 03/27/10 Scale: 1/2" = 1'	
	Sheet: SEO-CR-290BR	
	Total: 1 of 1	

Stainless Steel Pipe Railing with $\frac{3}{16}$ " Cable

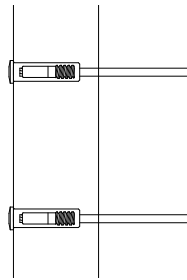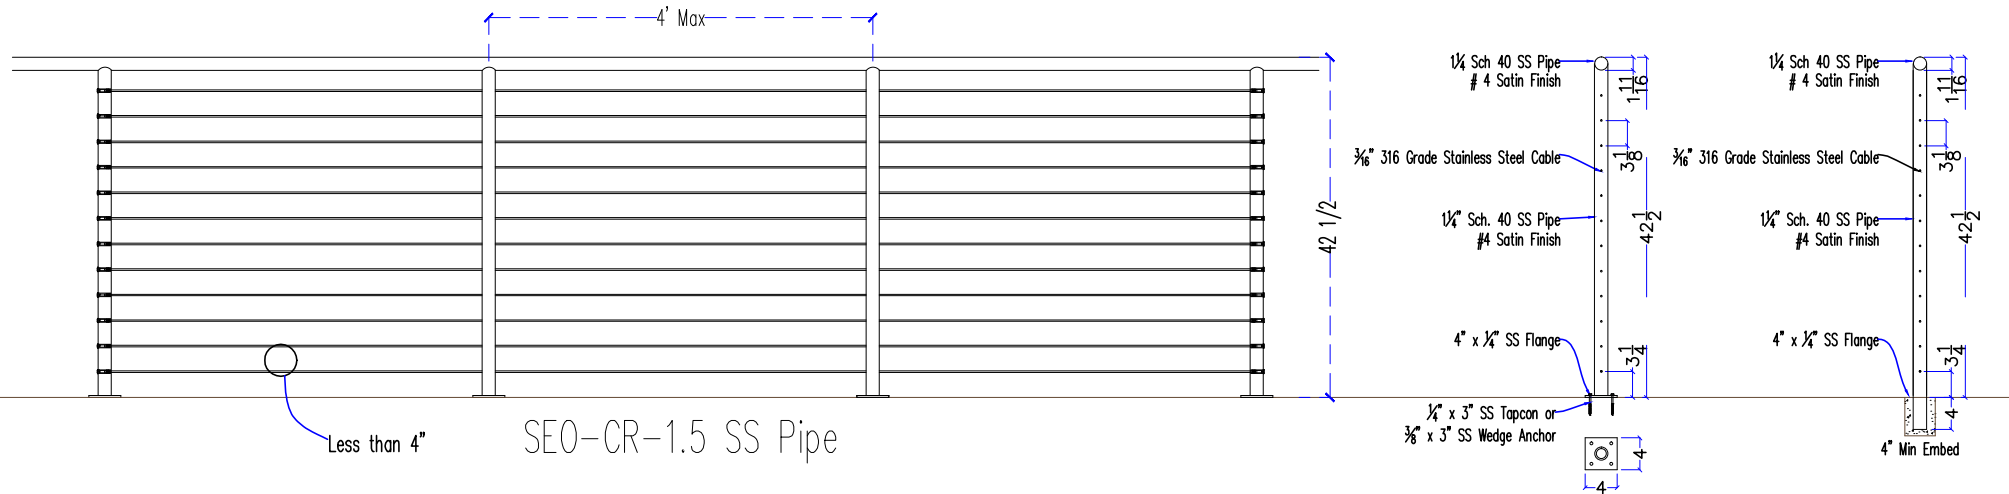



Hidden Cable
Hardware

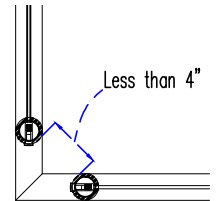


Typical Corner
Detail

 Southeastern Ornamental Iron Co., Inc. Ph: 904-292-0933 Fax: 904-292-0588 www.SEOIC.com	Project Name and Address	
	Description: Commercial Cable Railing	
	Date: 03/27/10 Scale: 1/2" = 1'	
	Drawing: SEO-CR-1.5 SS	

Stainless Steel Pipe Railing with Bottom Rail

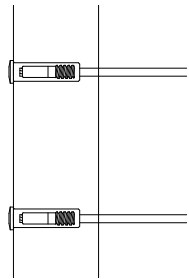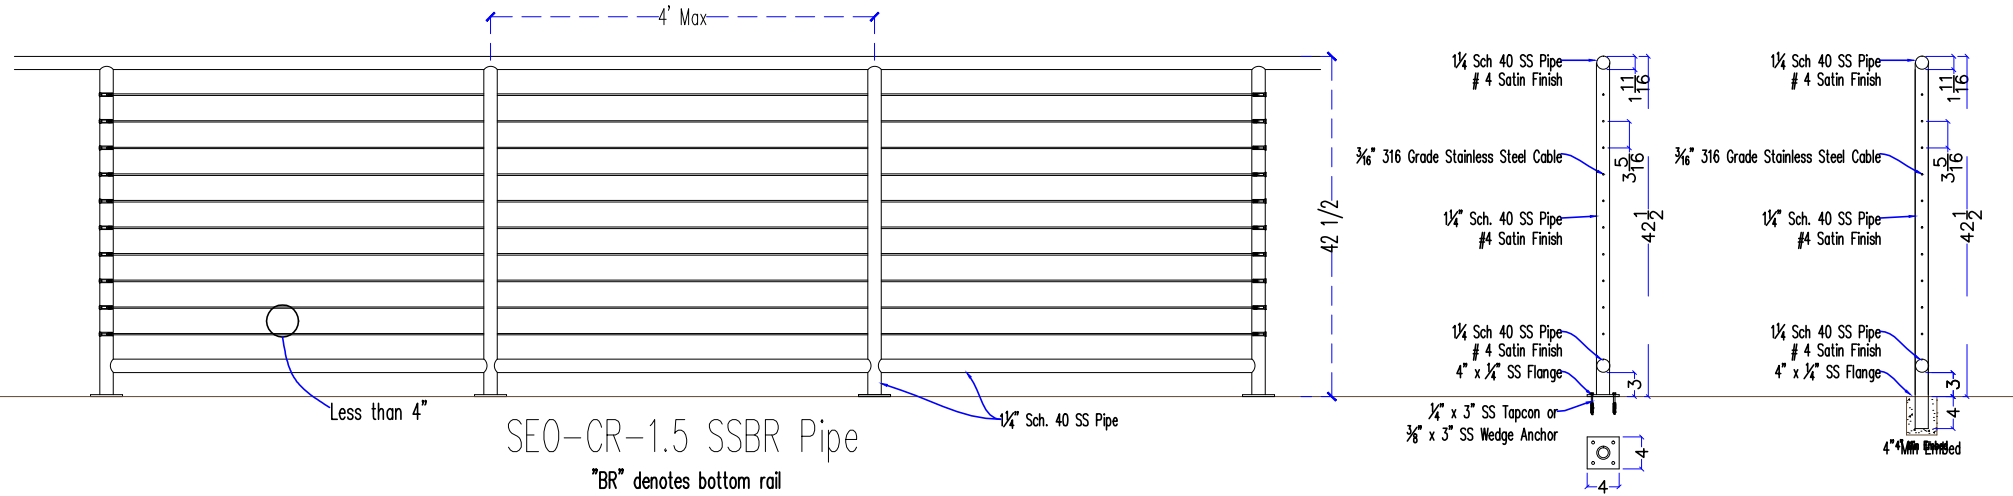



Hidden Cable
Hardware

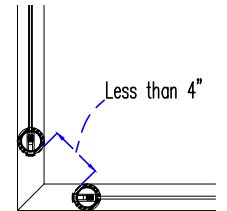


Typical Corner
Detail

Ph: 904-292-0933 Fax: 904-292-0588 www.SEOIC.com	Project Name and Address	
	Description: Commercial Cable Railing Date: 03/27/10 Scale: 1/2" = 1'	
	Sheet: SEO-CR-1.5 SSBR	
	Total: 1	

Aluminum Railing with $\frac{3}{16}$ " Cable

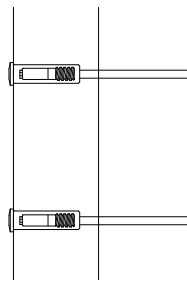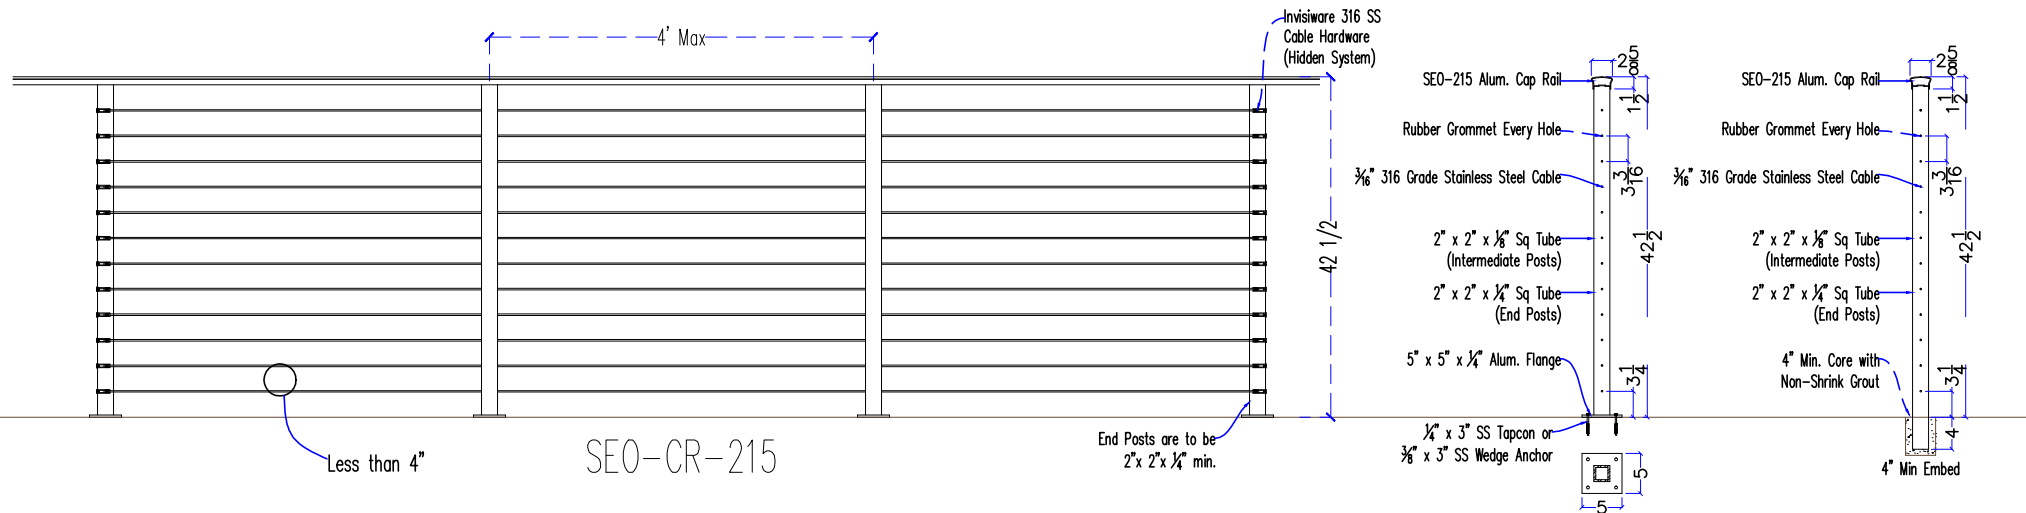



Hidden Cable
Hardware

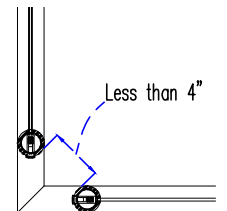


Typical Corner
Detail

Ph: 904-292-0933 Fax: 904-292-0588 www.SEOIC.com	Project Name and Address	
	Description: Commercial Cable Railing Date: 03/27/10 Scale: $\frac{1}{2}" = 1'$	
	Sheet: SEO-CR-215	
	Total Sheets: 1	


Aluminum Railing with Bottom Rail

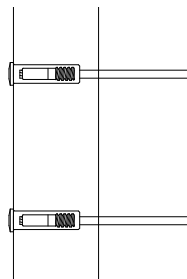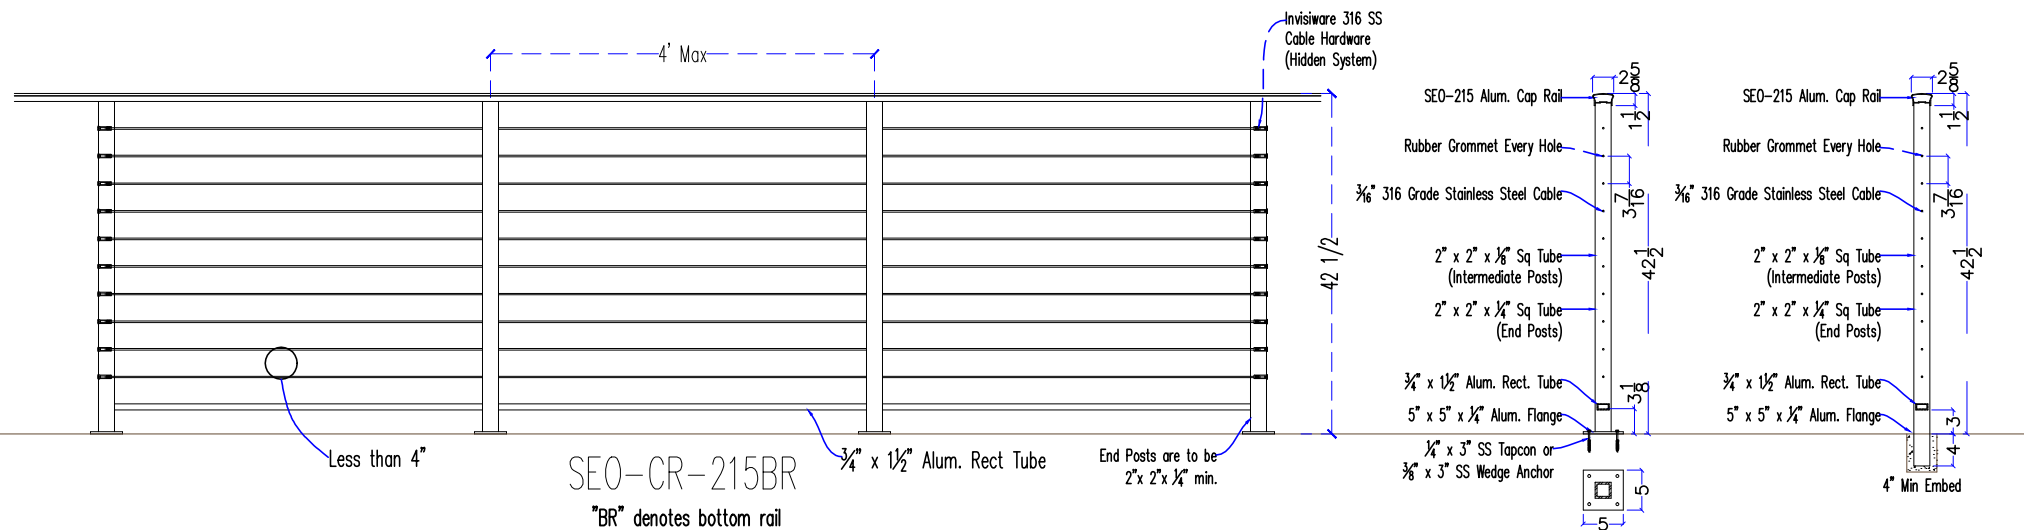



Hidden Cable Hardware

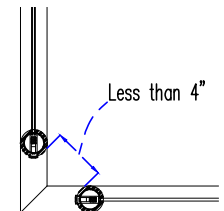


Typical Corner Detail

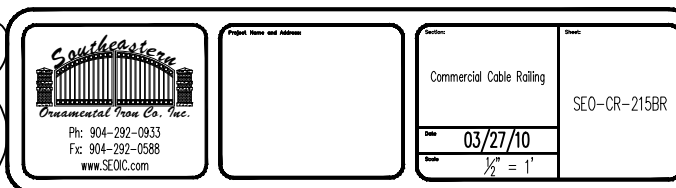

Aluminum Railing with $\frac{3}{16}$ " Cable

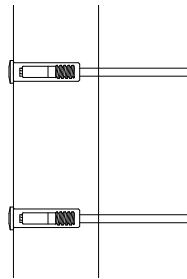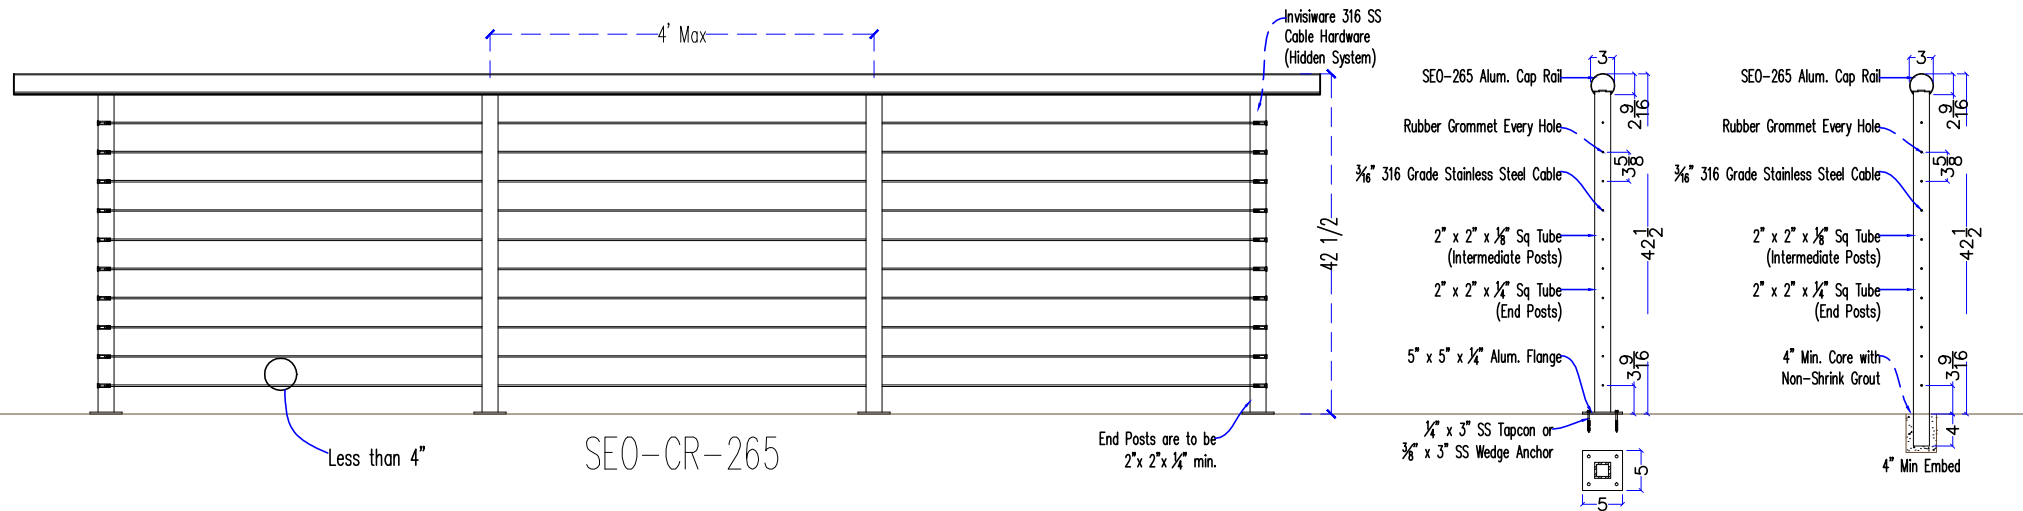



Hidden Cable
Hardware

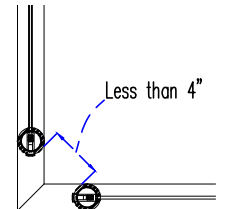


Typical Corner
Detail

 Pht: 904-292-0933 Fax: 904-292-0588 www.SEOIC.com	Project Name and Address	
	Description: Commercial Cable Railing	
	Date: 03/27/10 Scale: $\frac{1}{2}" = 1'$	
	Sheet: SEO-CR-265	

Aluminum Railing with $\frac{3}{16}$ " Cable

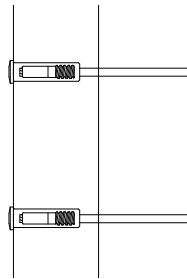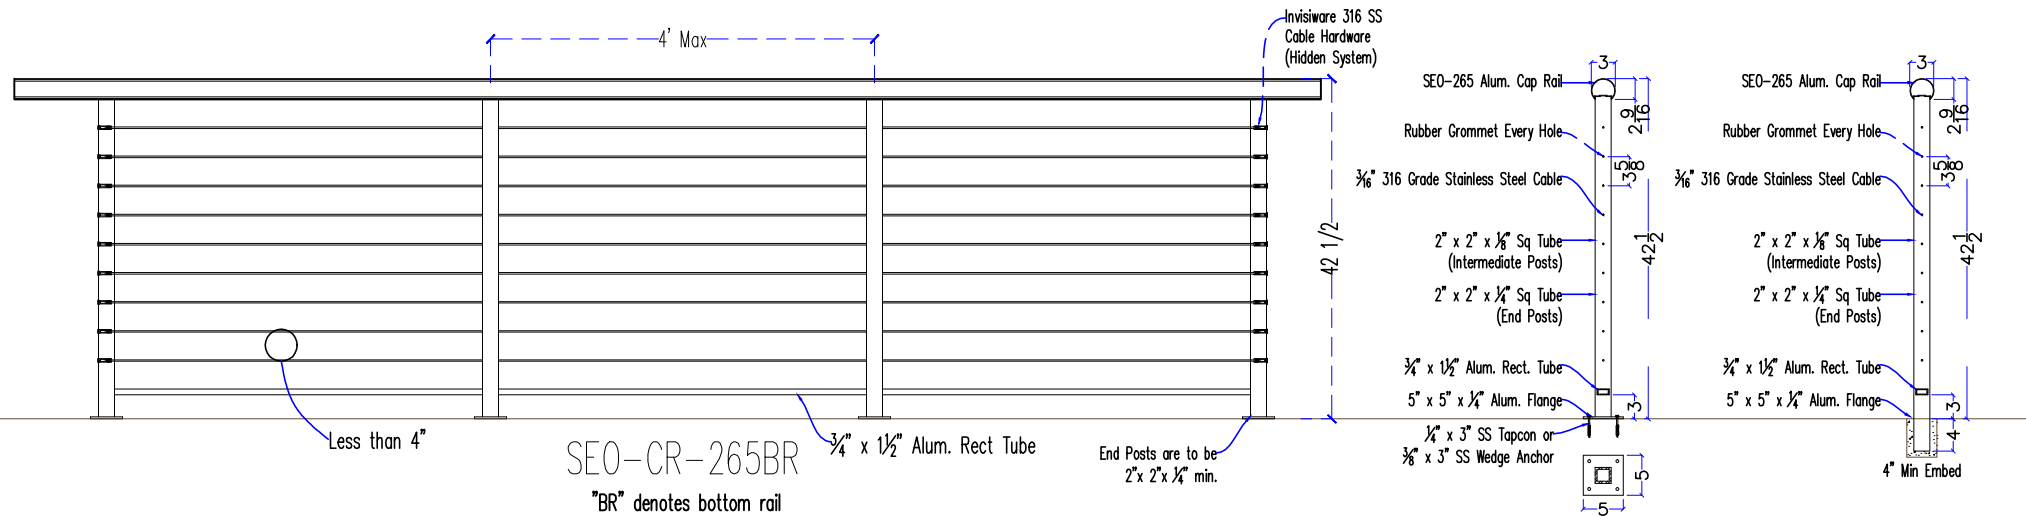



Hidden Cable
Hardware

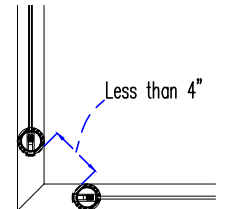


Typical Corner
Detail

Southeastern Ornamental Iron Co., Inc. Ph: 904-292-0933 Fax: 904-292-0588 www.SEOIC.com	Project Name and Address	
	Description: Commercial Cable Railing	
	Date: 03/27/10	Drawn: SEO-CR-265BR
	Scale: $\frac{1}{2}" = 1'$	

Aluminum Railing with $\frac{3}{16}$ " Cable

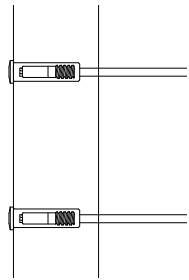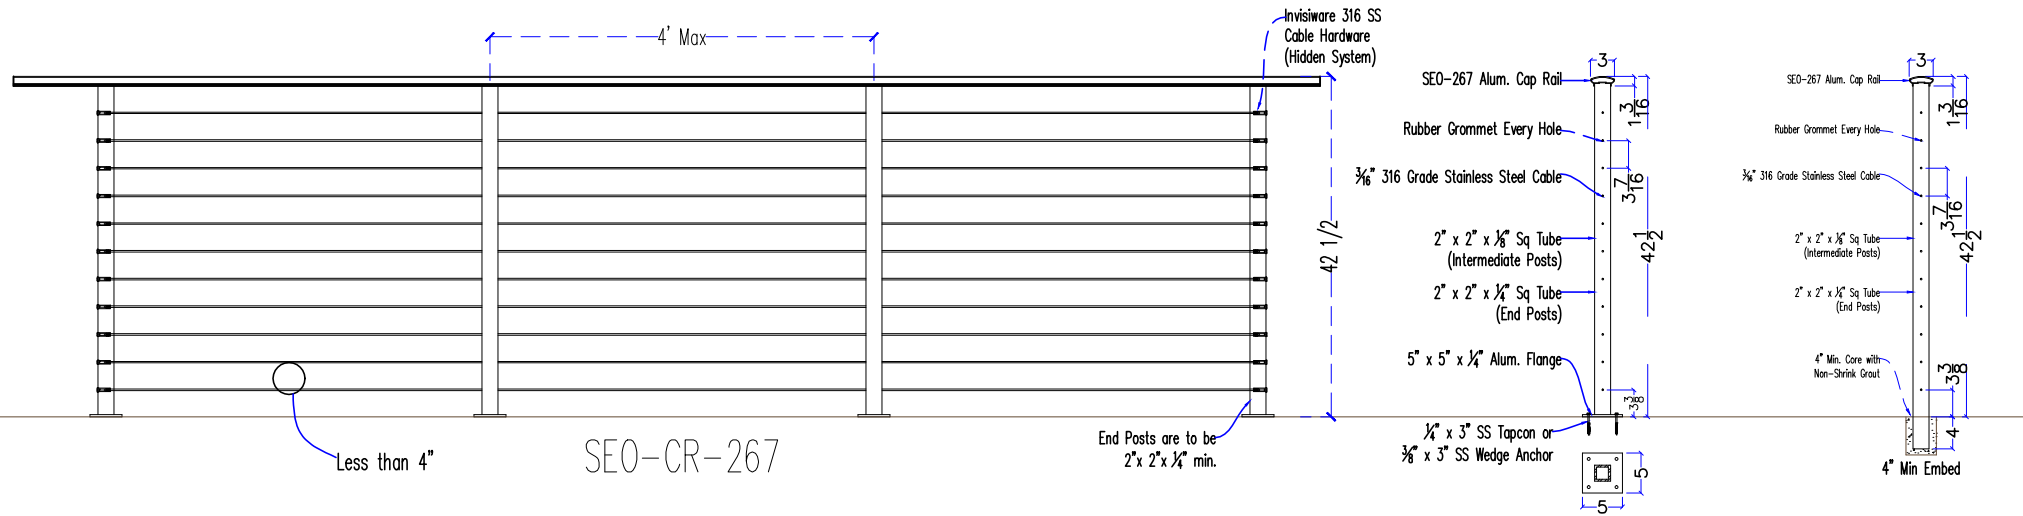



Hidden Cable
Hardware

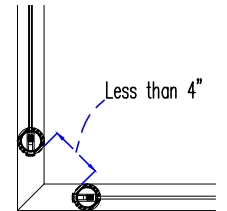


Typical Corner
Detail

Plt: 904-292-0933 Fax: 904-292-0588 www.SEOIC.com	Project Name and Address	Product: Commercial Cable Railing	Drawn: SEO-CR-267
		Date: 03/27/10	Scale: $\frac{1}{2}" = 1'$

Aluminum Railing with $\frac{3}{16}$ " Cable

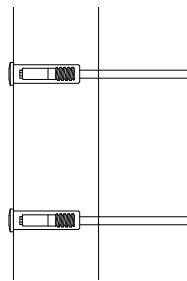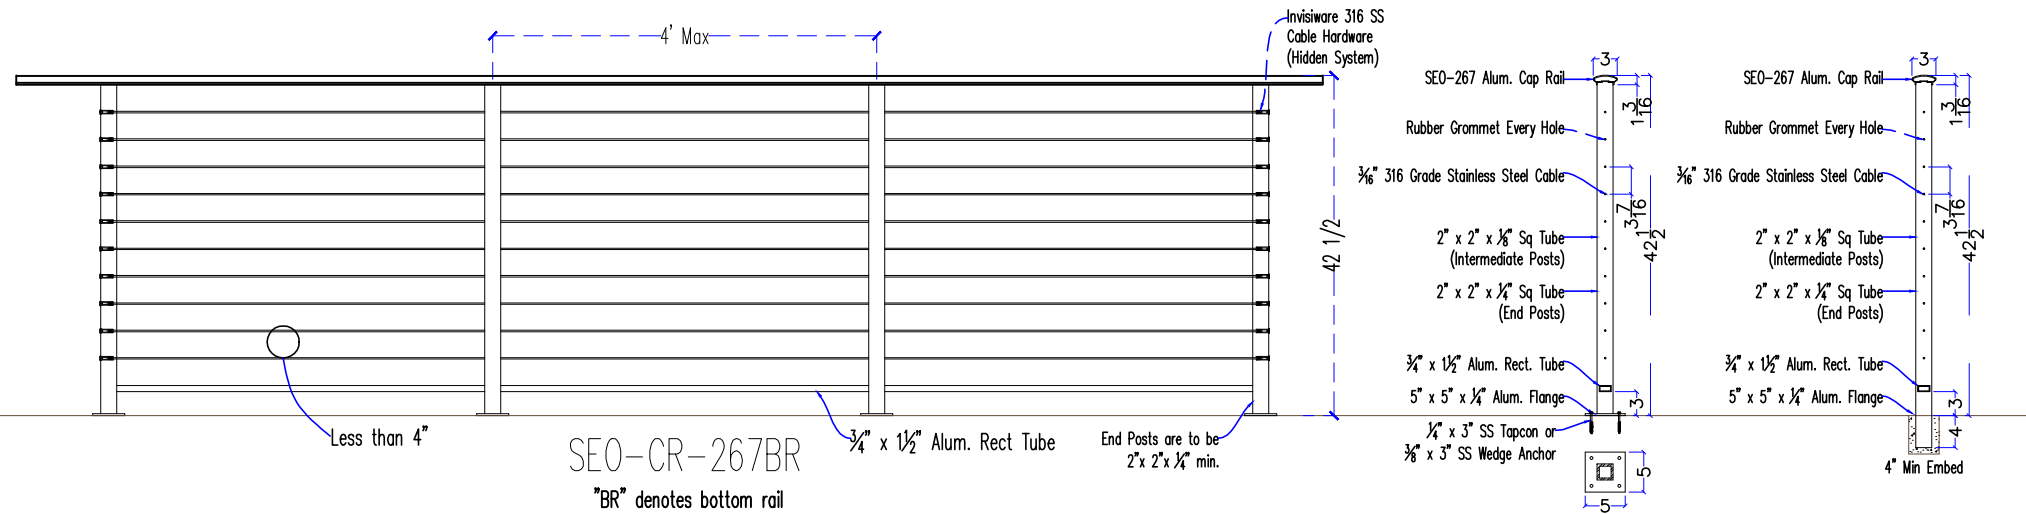



Hidden Cable
Hardware

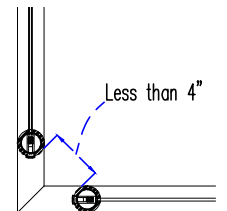


Typical Corner
Detail

Ph: 904-292-0933 Fax: 904-292-0588 www.SEOIC.com	Project Name and Address	
	Description: Commercial Cable Railing Date: 03/27/10 Scale: $\frac{1}{2}$ " = 1'	
	Drawing: SEO-CR-267BR	
	Revision:	

Aluminum Railing with $\frac{3}{16}$ " Cable

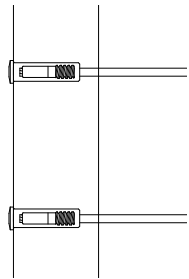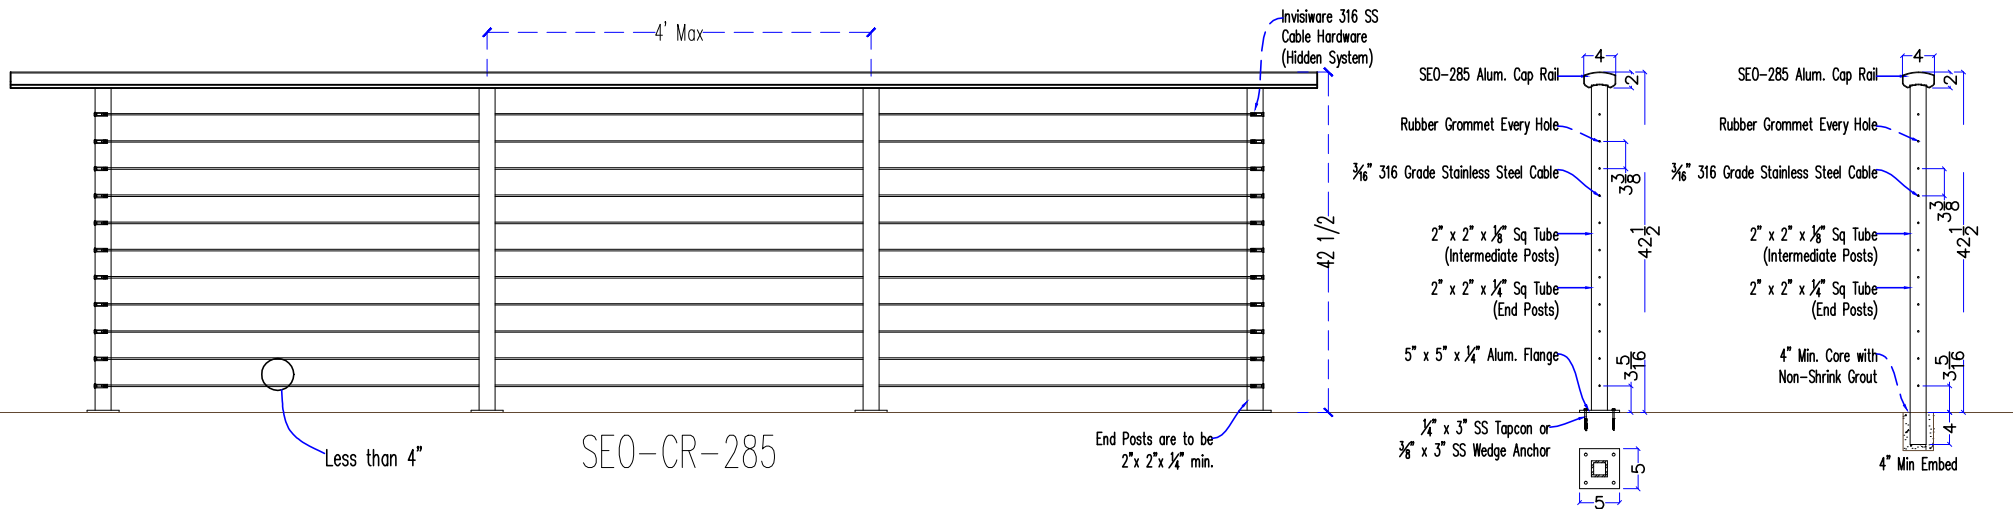



Hidden Cable
Hardware

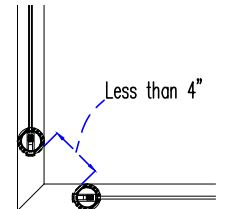


Typical Corner
Detail

Southeastern Ornamental Iron Co., Inc. Ph: 904-292-0933 Fax: 904-292-0588 www.SEOIC.com	Project Name and Address	Product: Commercial Cable Railing	Drawn: SEO-CR-285BR
		Date: 03/27/10	Scale: $\frac{1}{2}" = 1'$

Aluminum Railing with $\frac{3}{16}$ " Cable

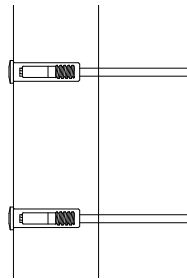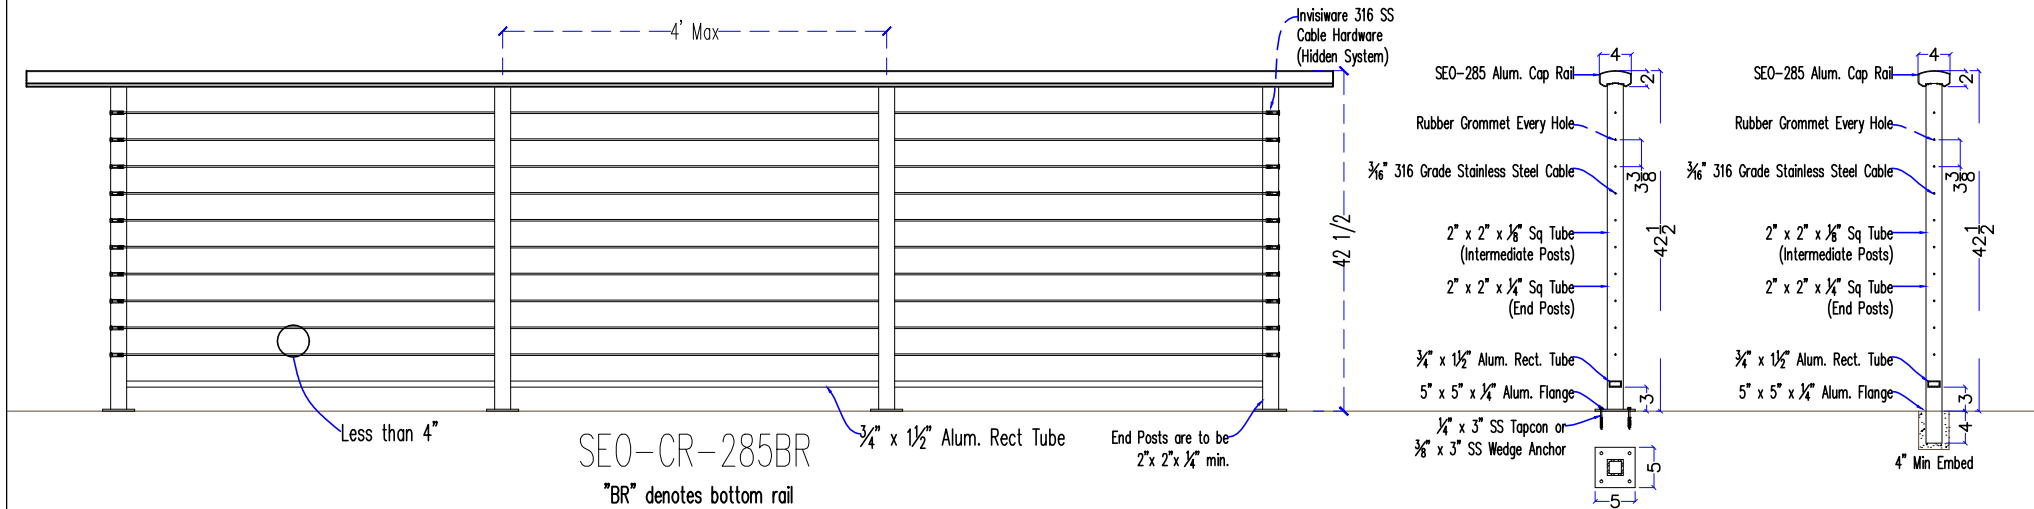



Hidden Cable
Hardware

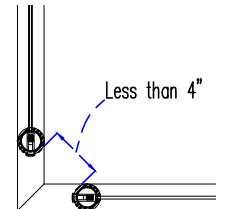


Typical Corner
Detail

 Pht: 904-292-0933 Fax: 904-292-0588 www.SEOIC.com	Project Name and Address	
	Description: Commercial Cable Railing	
	Date:	Drawn:
	03/27/10	SEO-CR-285BR
		Scale:
		$\frac{1}{2}$ " = 1'

Aluminum Railing with $\frac{3}{16}$ " Cable

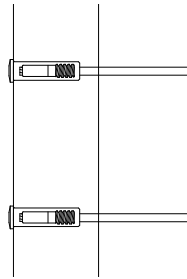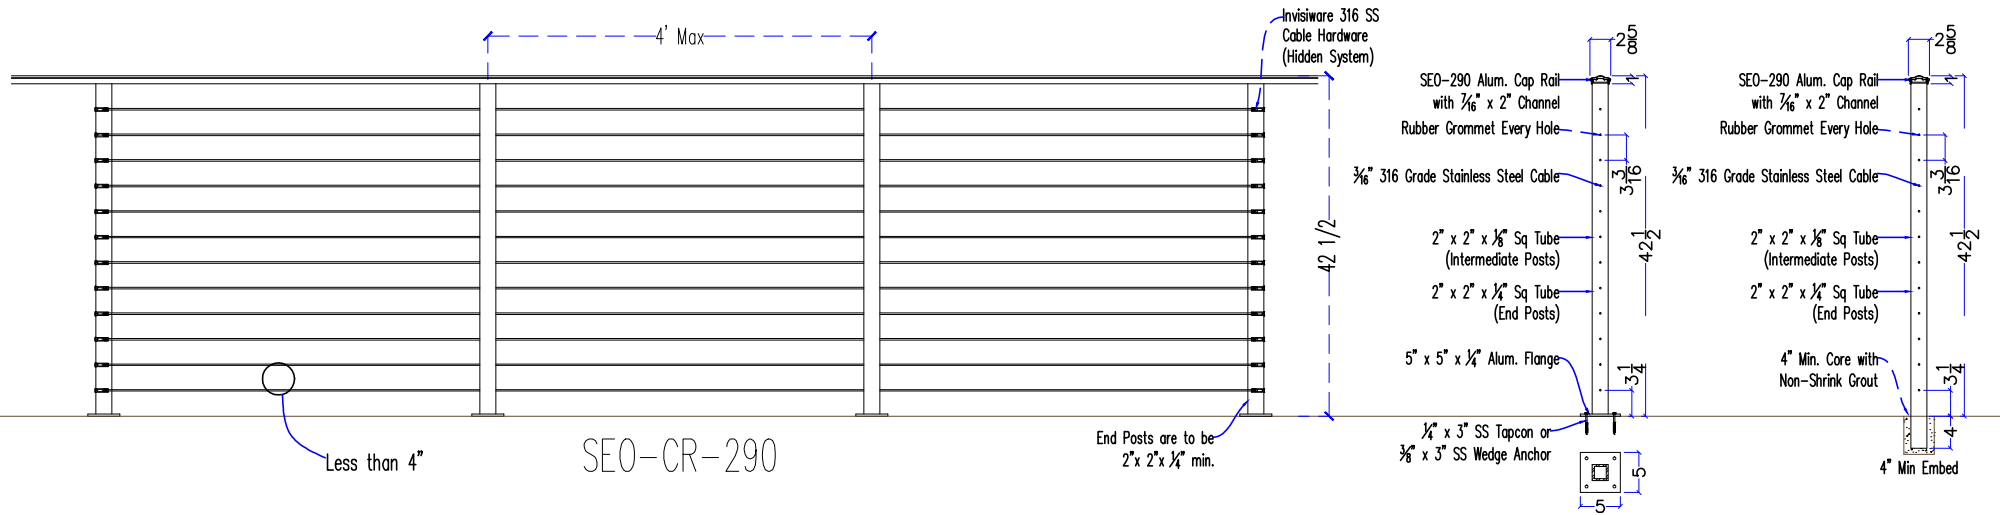



Hidden Cable
Hardware

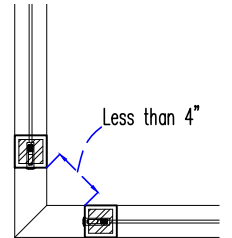


Typical Corner
Detail

Southeastern Ornamental Iron Co., Inc. Ph: 904-292-0933 Fax: 904-292-0588 www.SEOIC.com		Project Name and Address	
Commercial Cable Railing		SEO-CR-290	
Date: 03/27/10		Scale: 1/2" = 1'	

Aluminum Railing with Bottom Rail

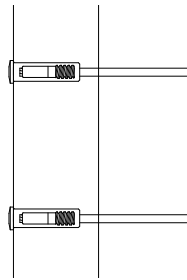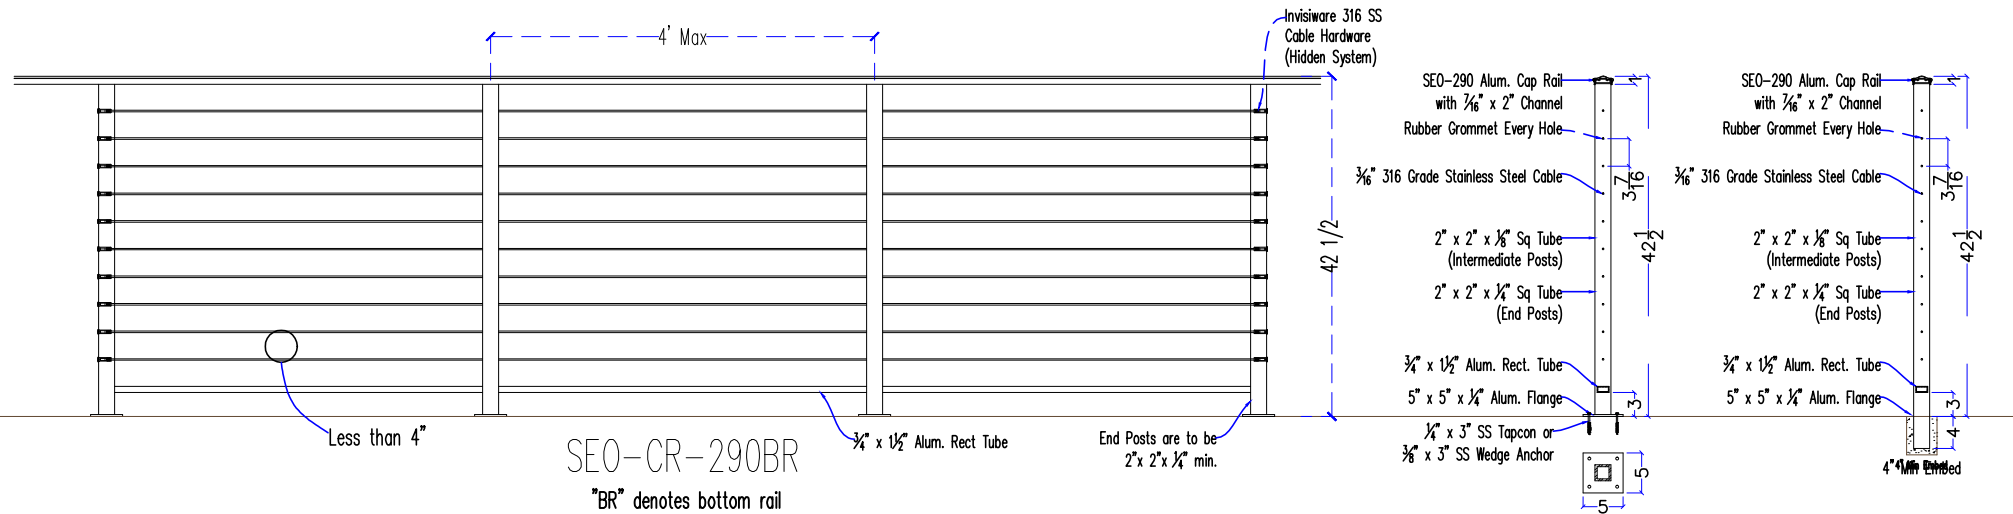



Hidden Cable Hardware

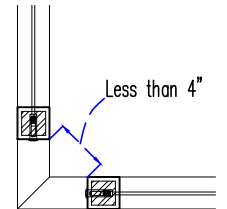


Typical Corner Detail

Southeastern Ornamental Iron Co., Inc. Ph: 904-292-0933 Fx: 904-292-0588 www.SEOIC.com	Project Name and Address	
	Description: Commercial Cable Railing Date: 03/27/10 Scale: 1/2" = 1'	
	Drawing: SEO-CR-290BR	
	Revision:	

Aluminum Railing with $\frac{3}{16}$ " Cable

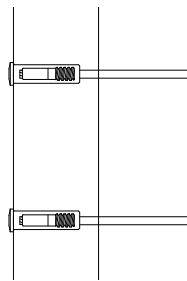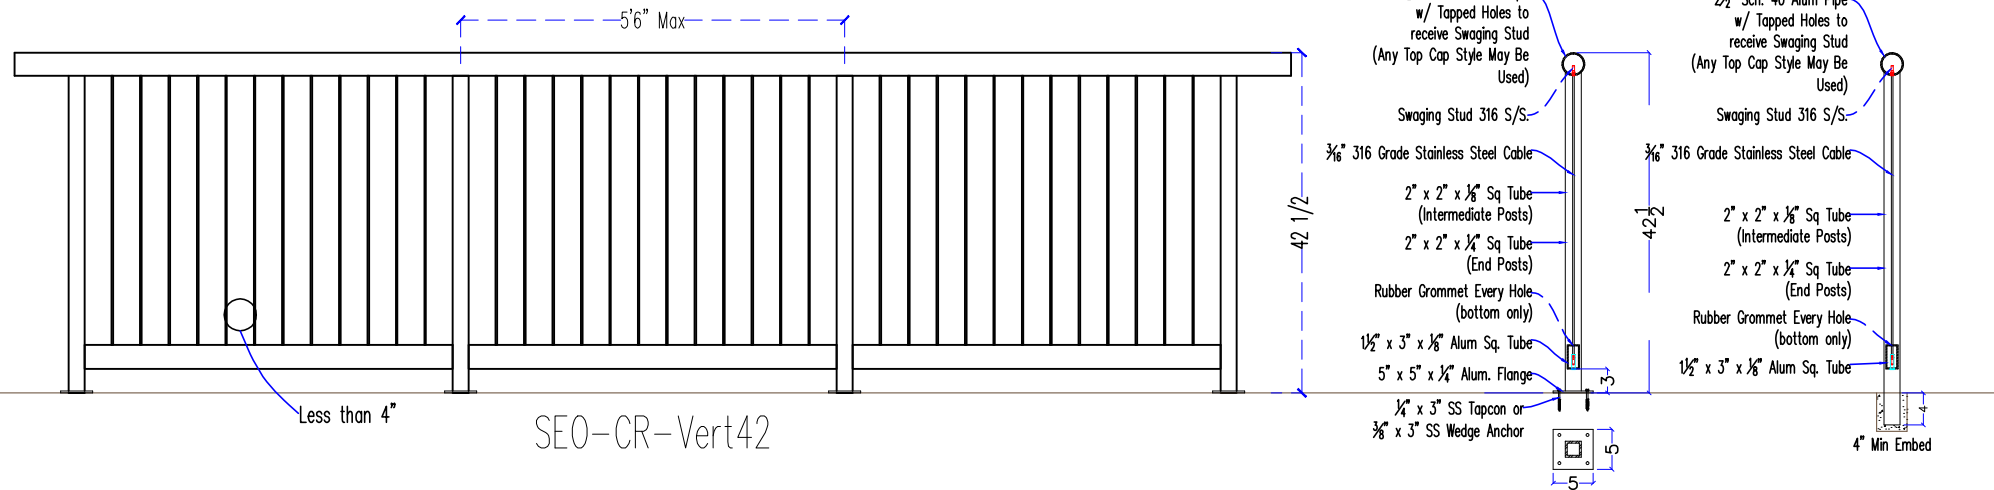

Hidden Cable
Hardware

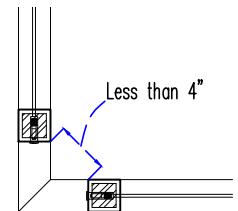

Typical Corner
Detail

 Pht: 904-292-0933 Fax: 904-292-0588 www.SEOIC.com	Project Name and Address	
	Description: Commercial Cable Railing	
	Date: 03/27/10	
	Scale: 1/2" = 1'	
Drawing: SEO-CR-Vert42		