

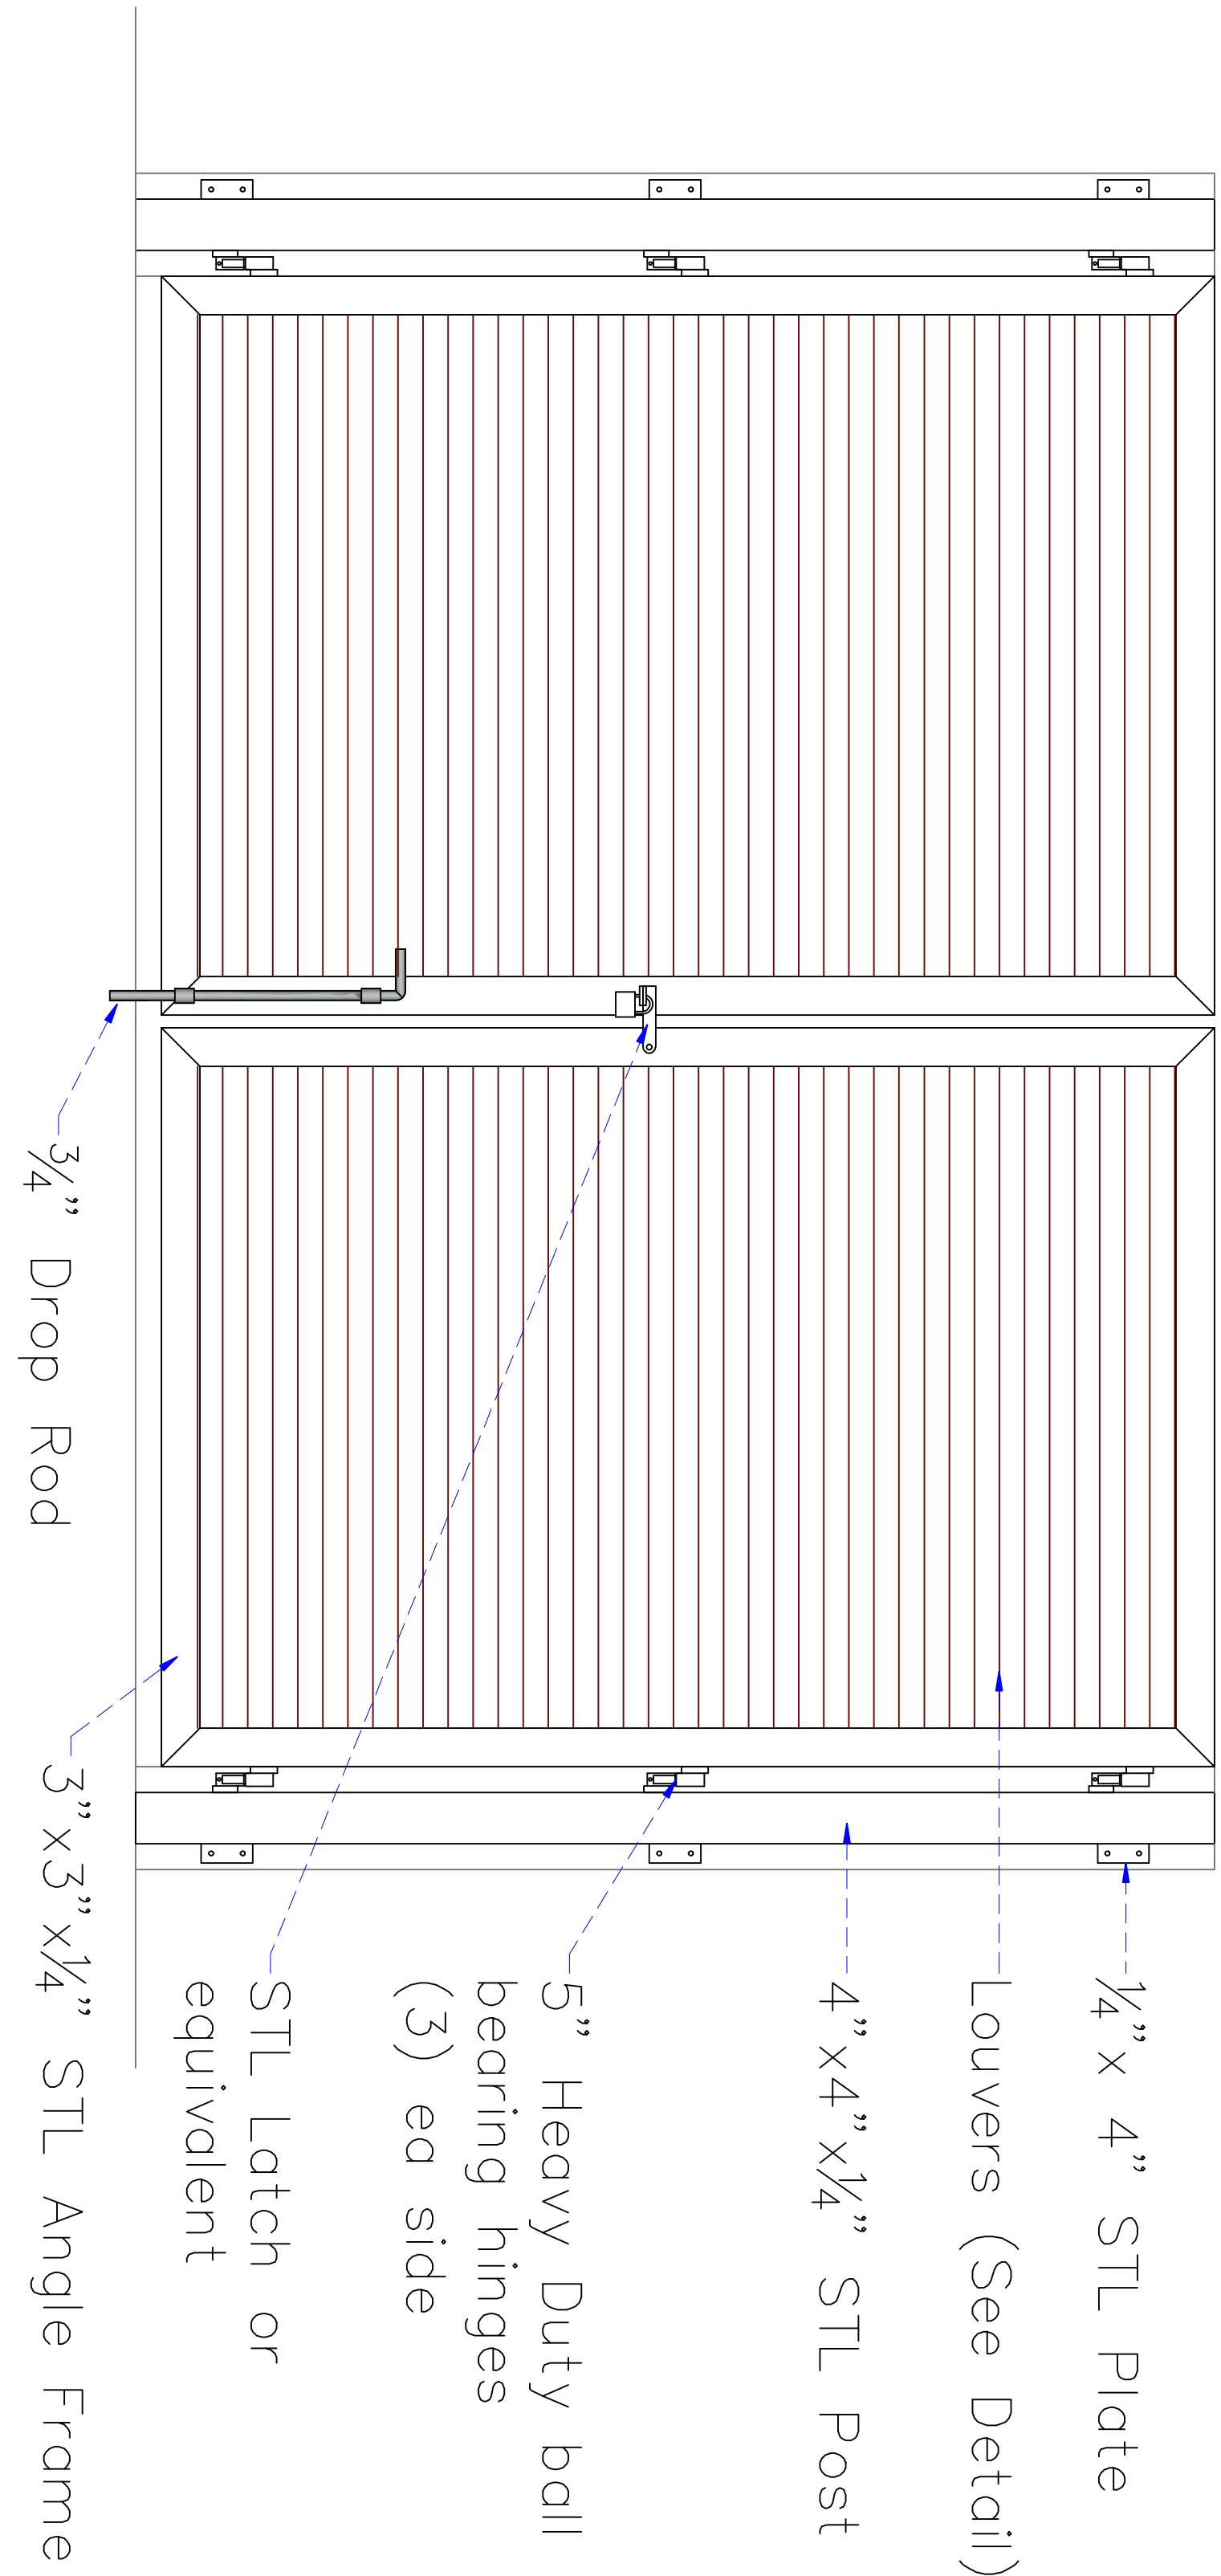



SEO-3L-001

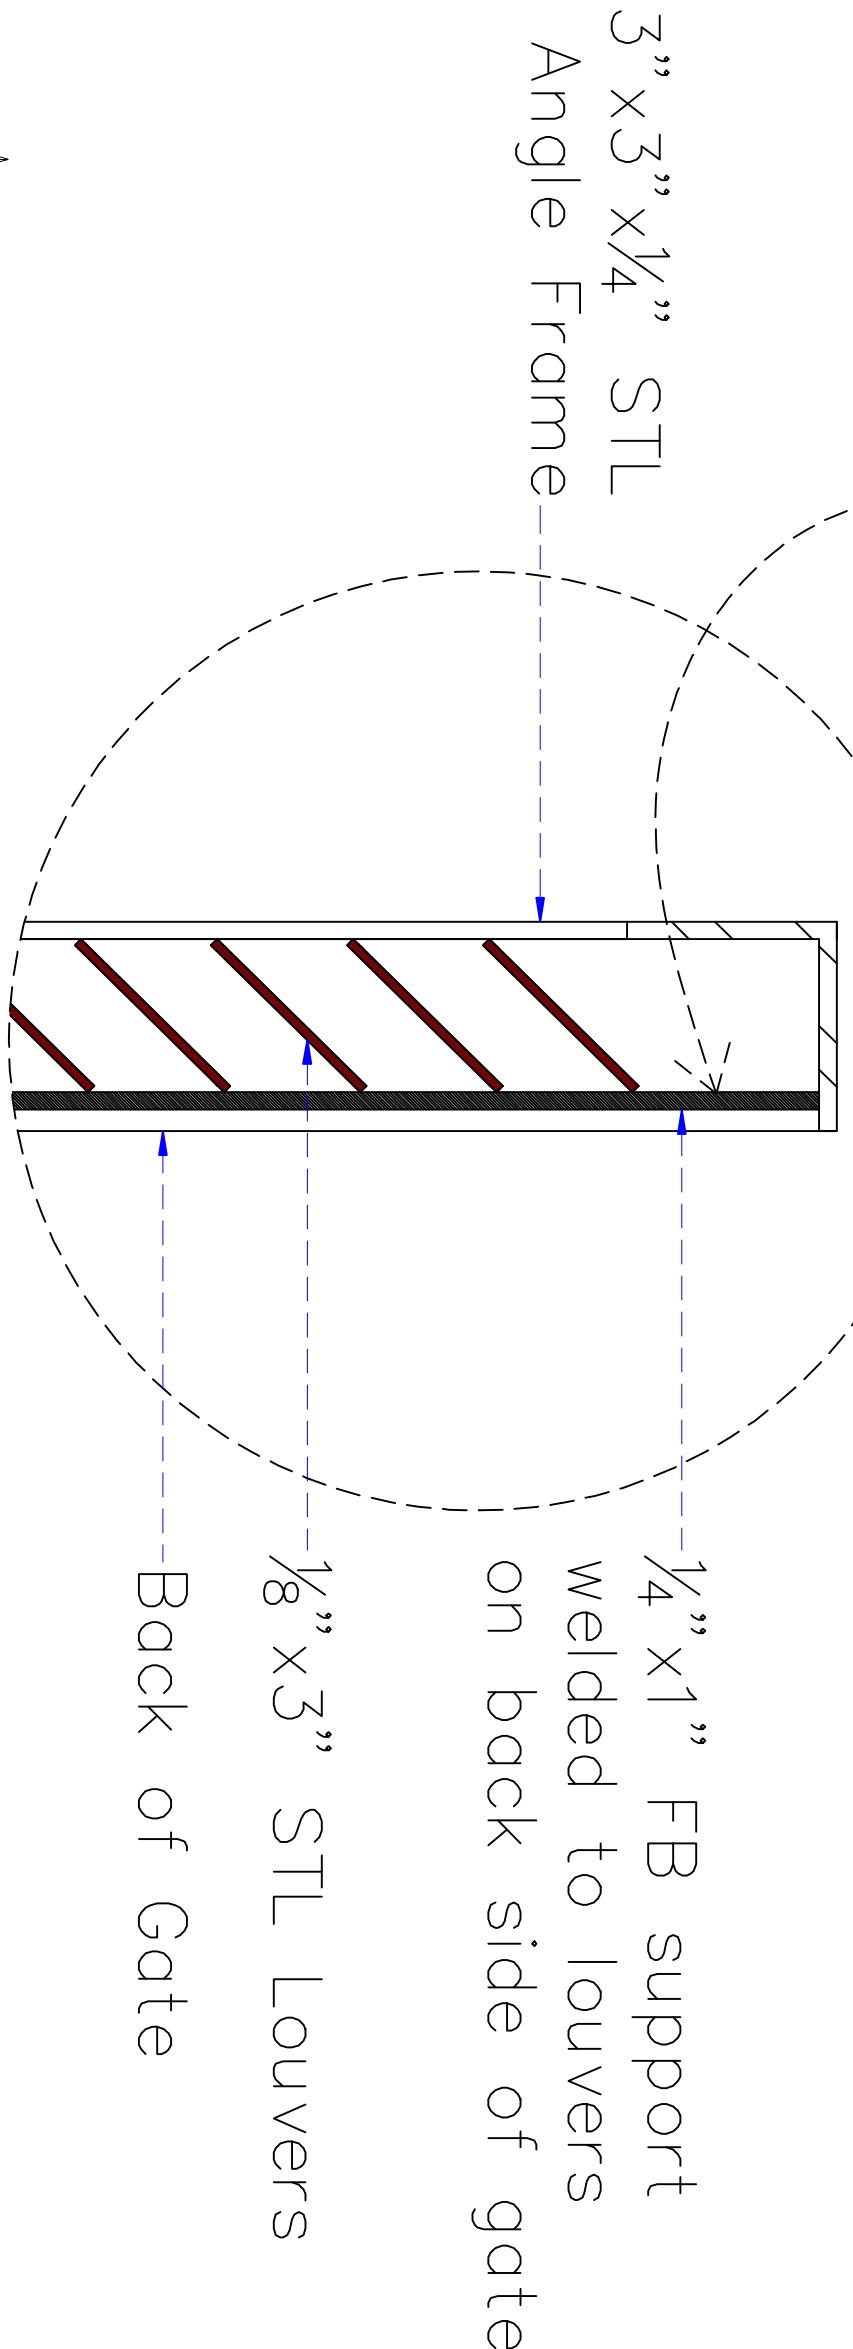


Louver Style Dumpster Gate
SCALE: 1" = 1'-0"

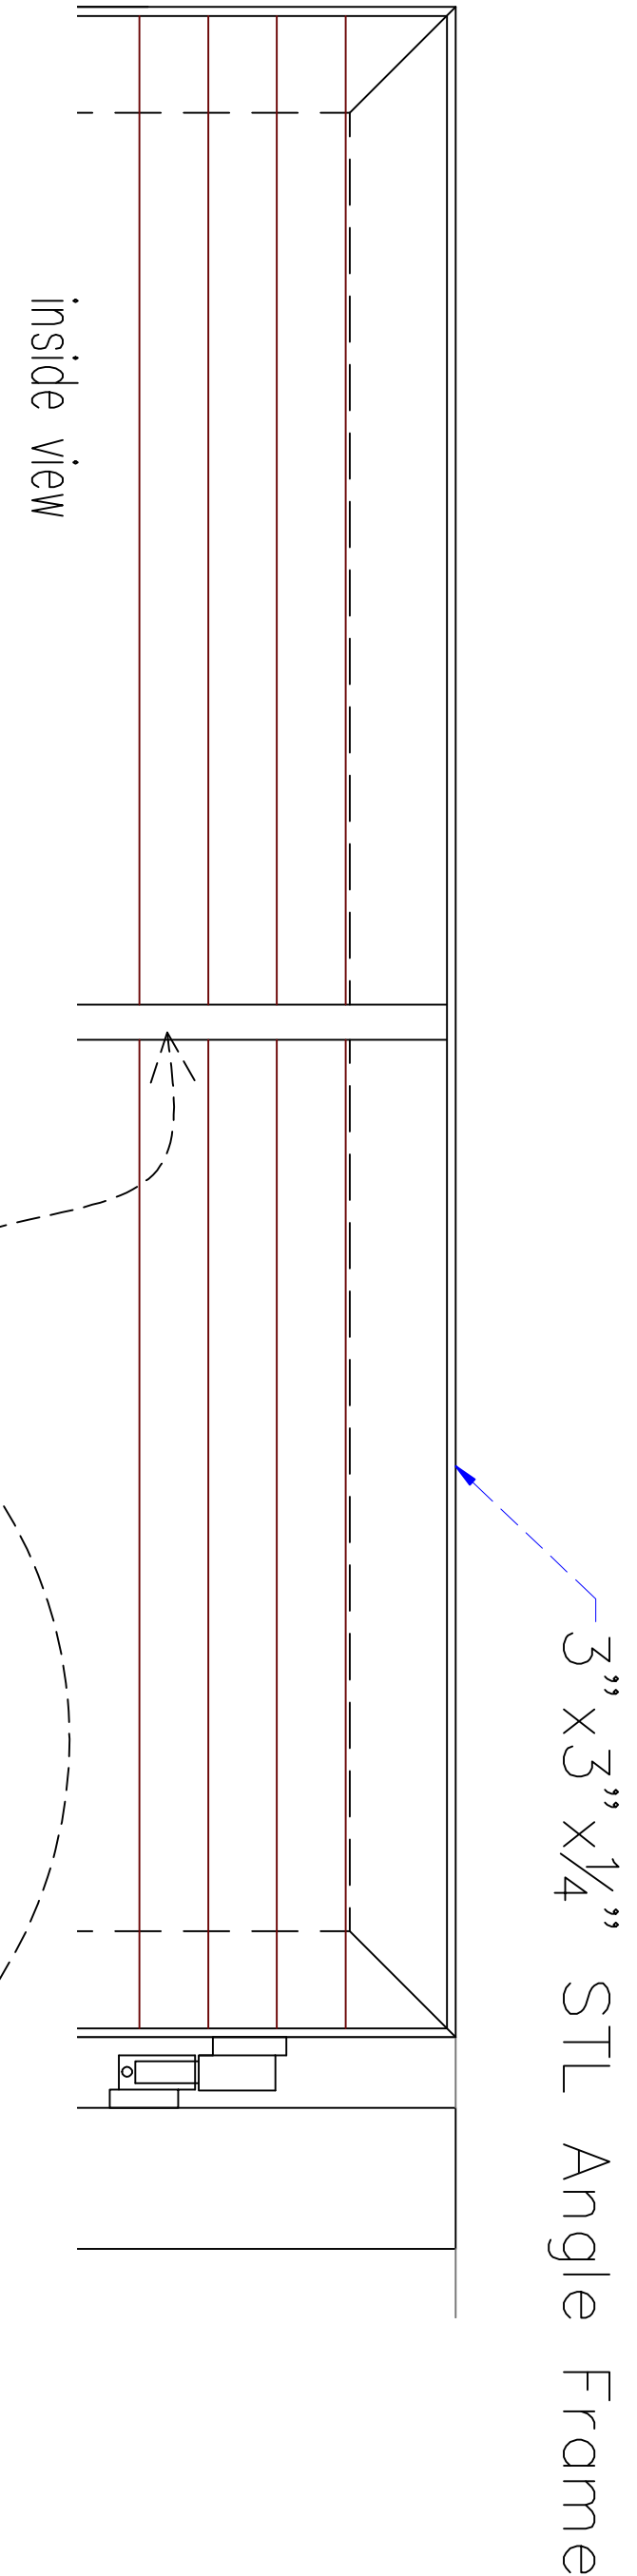

Louver support Detail
SCALE: NTS

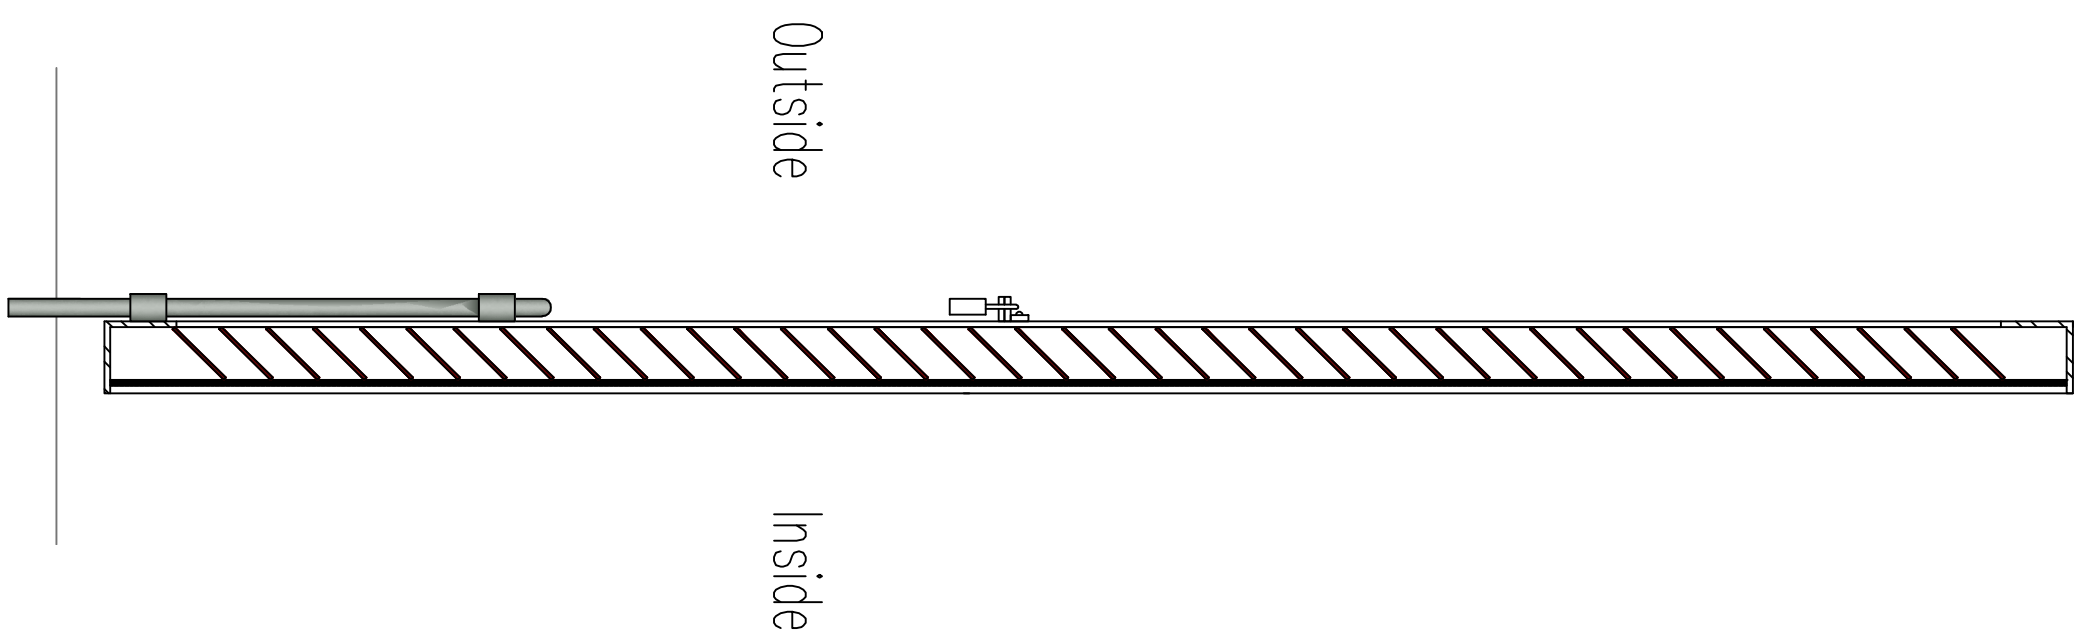

Cross Section
SCALE: 1 1/2" = 1'-0"

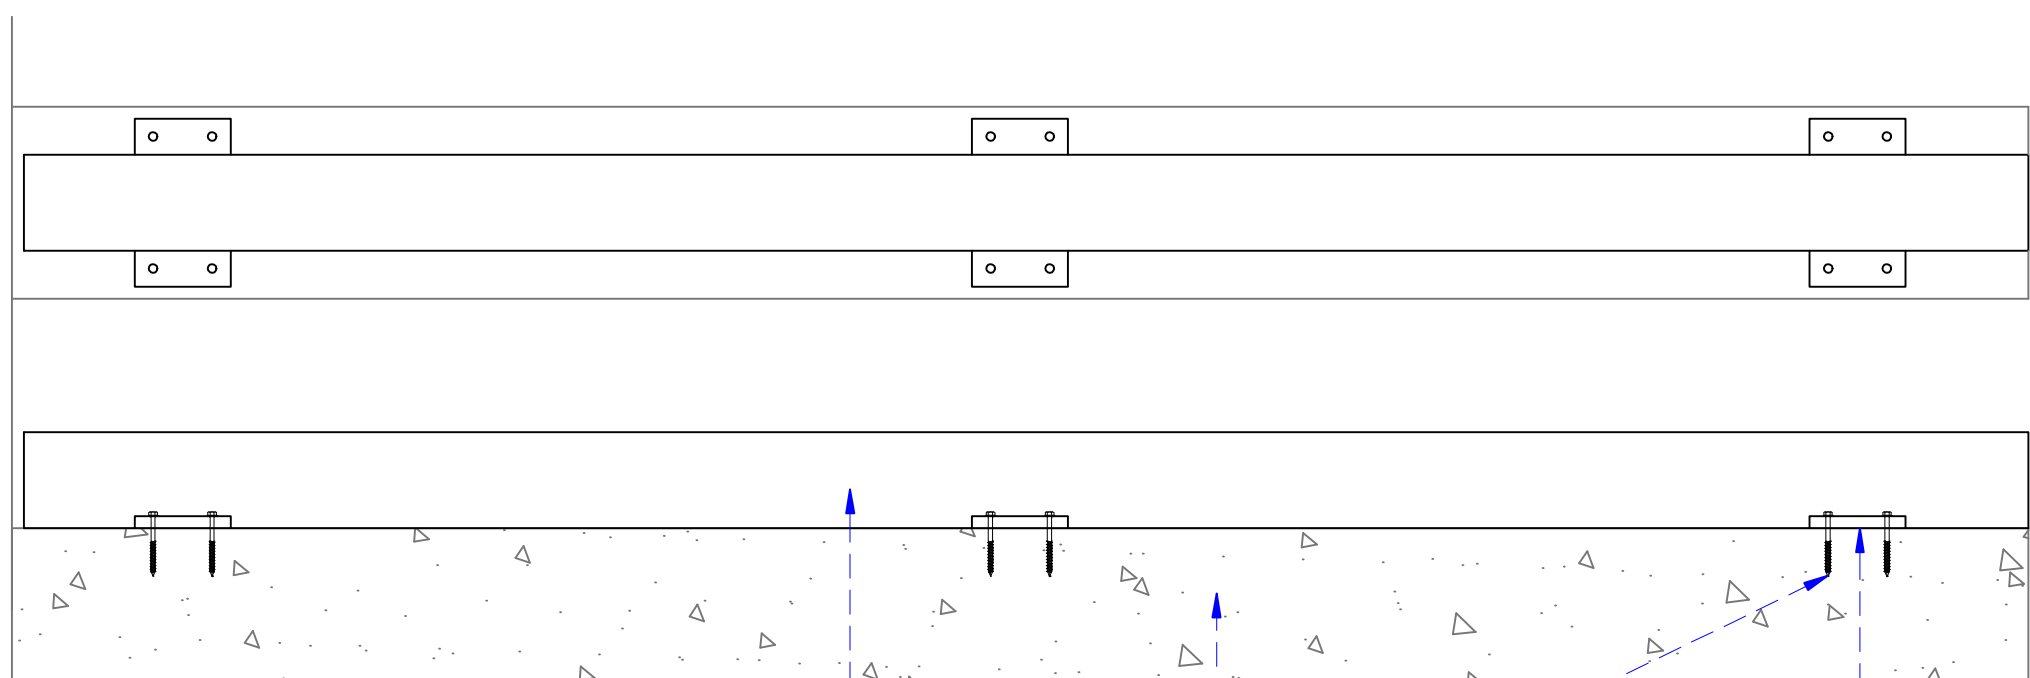

Mounting Detail
SCALE: 1 1/2" = 1'-0"

- Notes:
1. Primed with two coats metal primer and painted with two coats enamel.
 2. Post may be mounted into ground instead of mounting to cols. Posts must be a min of 2' in ground with 12" DIA poured concrete.
 3. Latch options if other than standard latch shown to be determined by contractor/owner.
 4. Aluminum Louver Gates also available at Southeastern Ornamental Iron Co, inc.; 904-292-0933 ; www.SEOIC.com

General Notes

No.	Revision/Issue	Date

Form Name and Address

Ph: 904-292-0933

Fx: 904-292-0588

www.SEOIC.com

Project Name and Address

Louver Dumpster Gate

Project Number

SEO-3L-001

Project Name

Dumpster Gate

Date

1-01-2008

Scale

AS Noted

Project Number

SEO-3L-001