


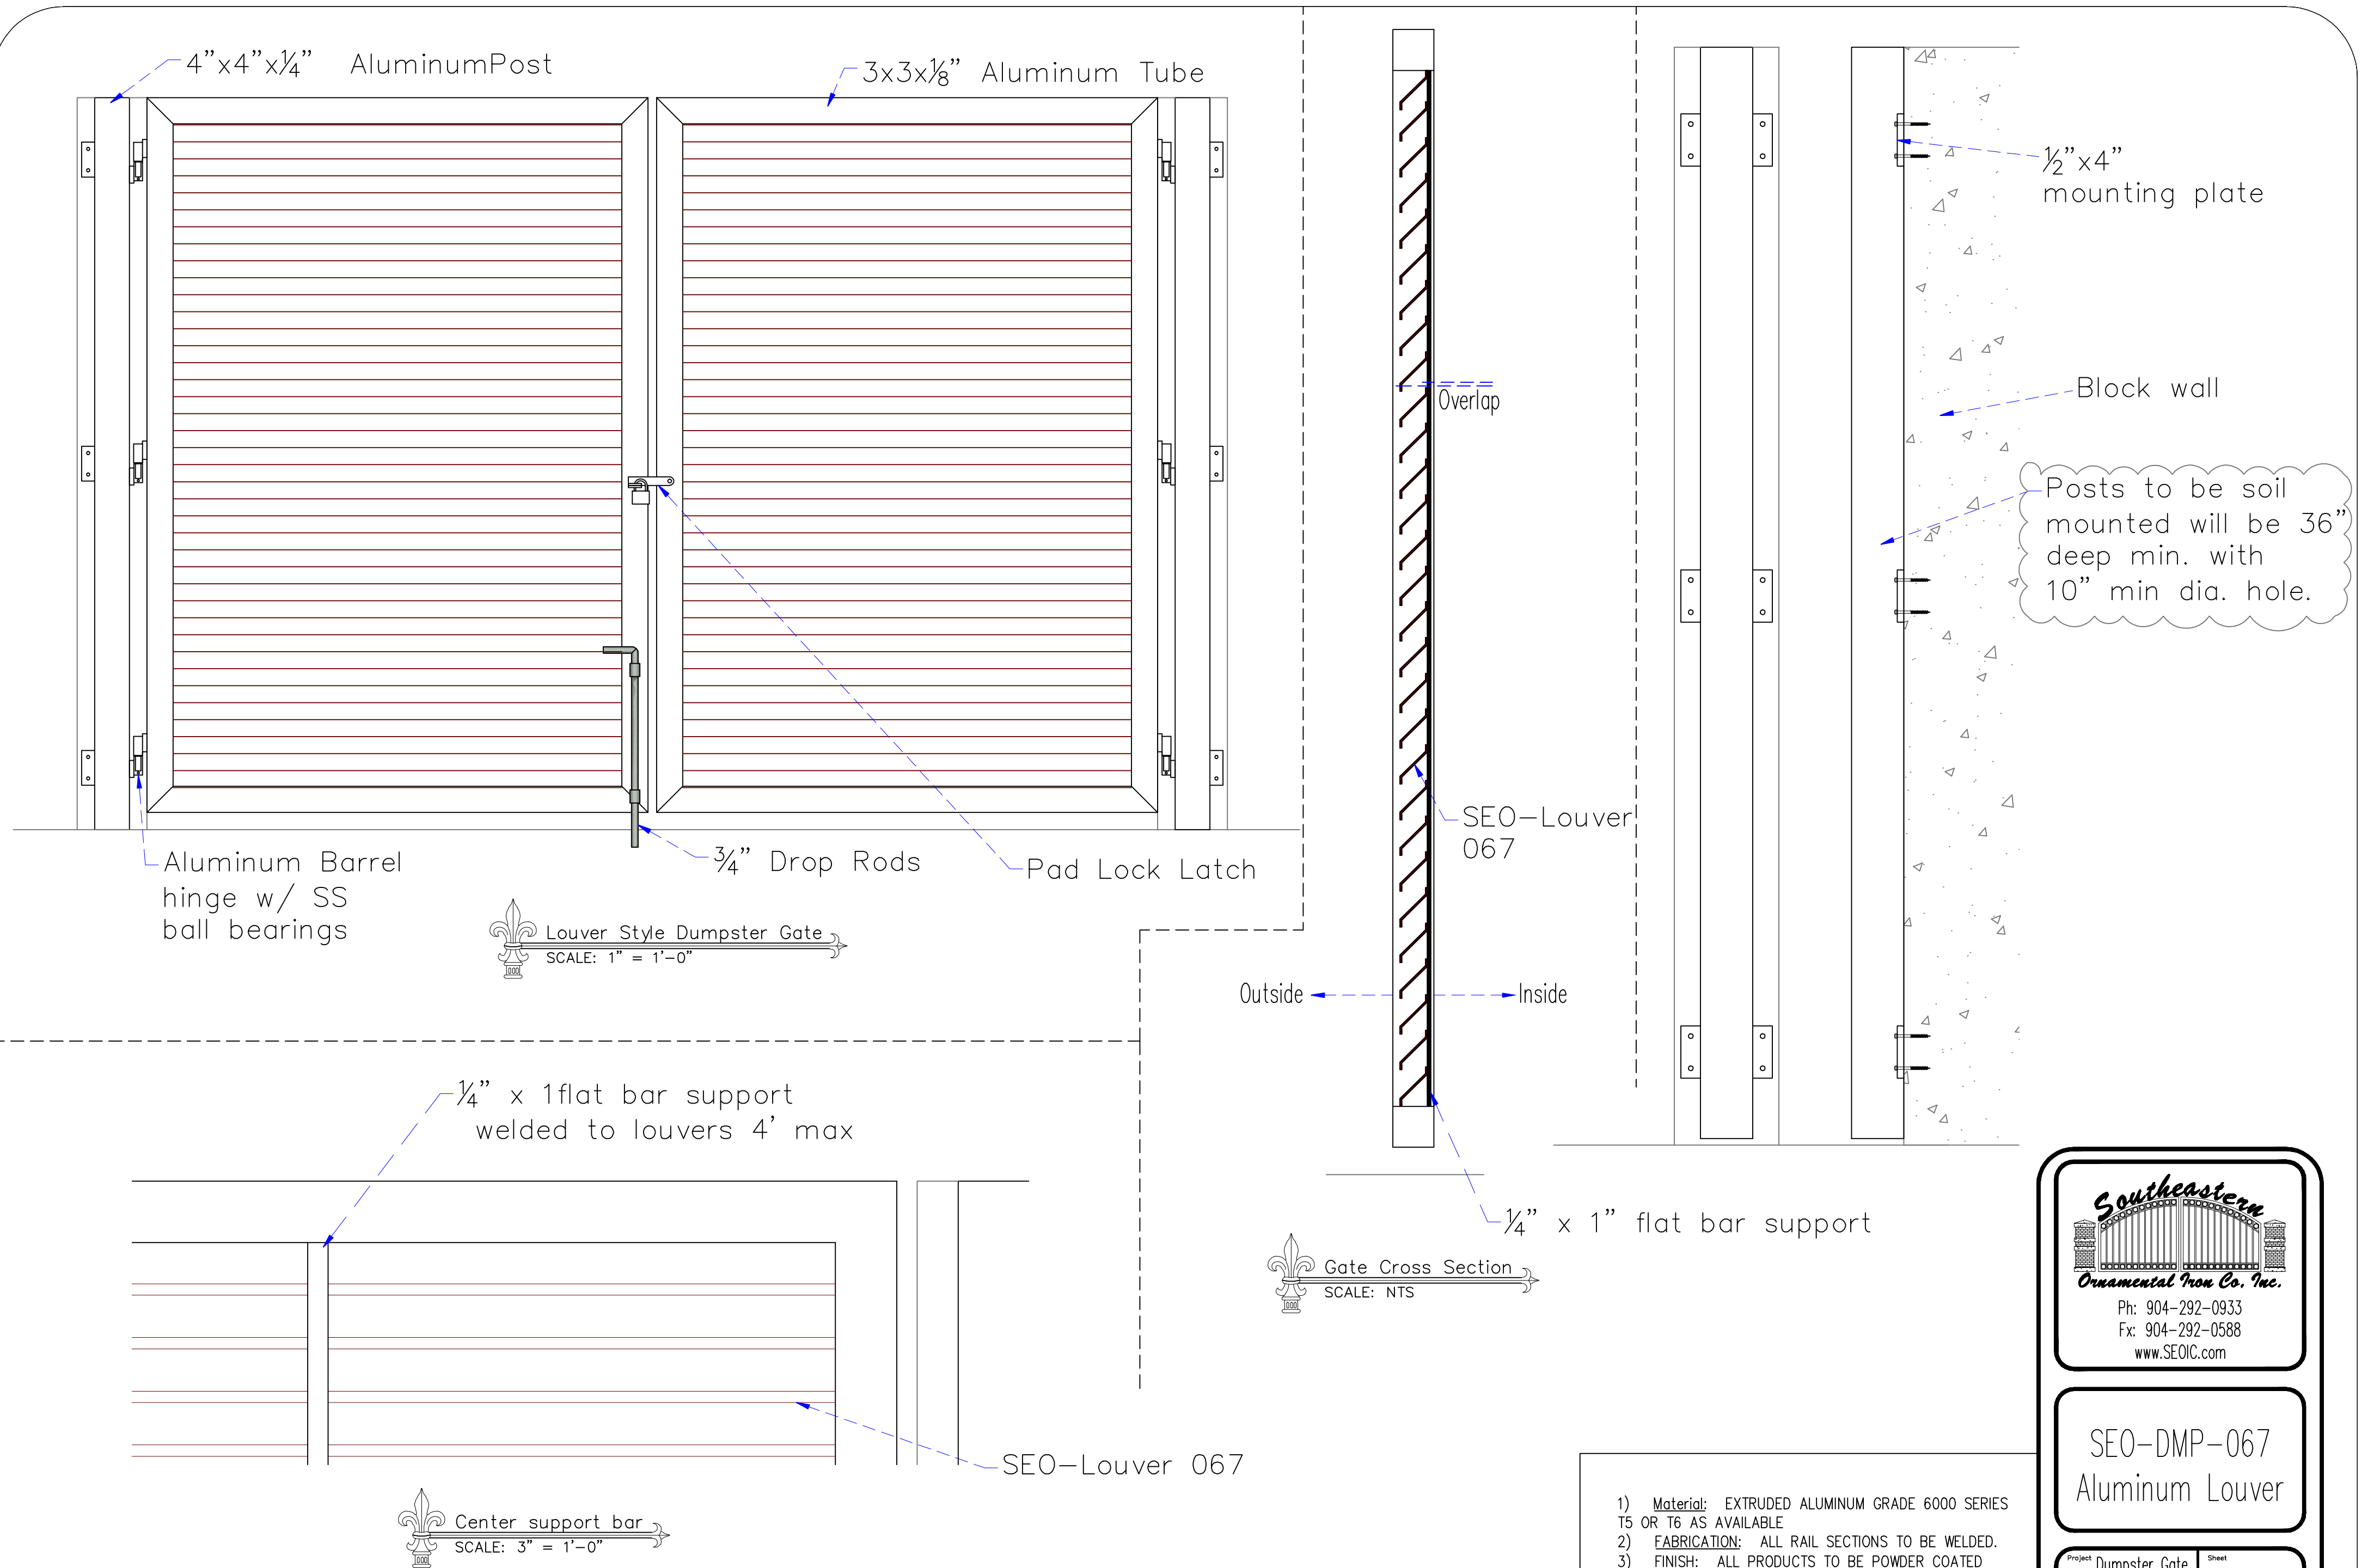


Southeastern
Ornamental Iron Co., Inc.

Ph: 904-292-0933
 Fx: 904-292-0588
 www.SEOIC.com


SEO-DMP-067
Aluminum Louver

Project	Dumpster Gate	Sheet	
Date	4-13-09	SEO-DMP-067	
Scale	NTS		

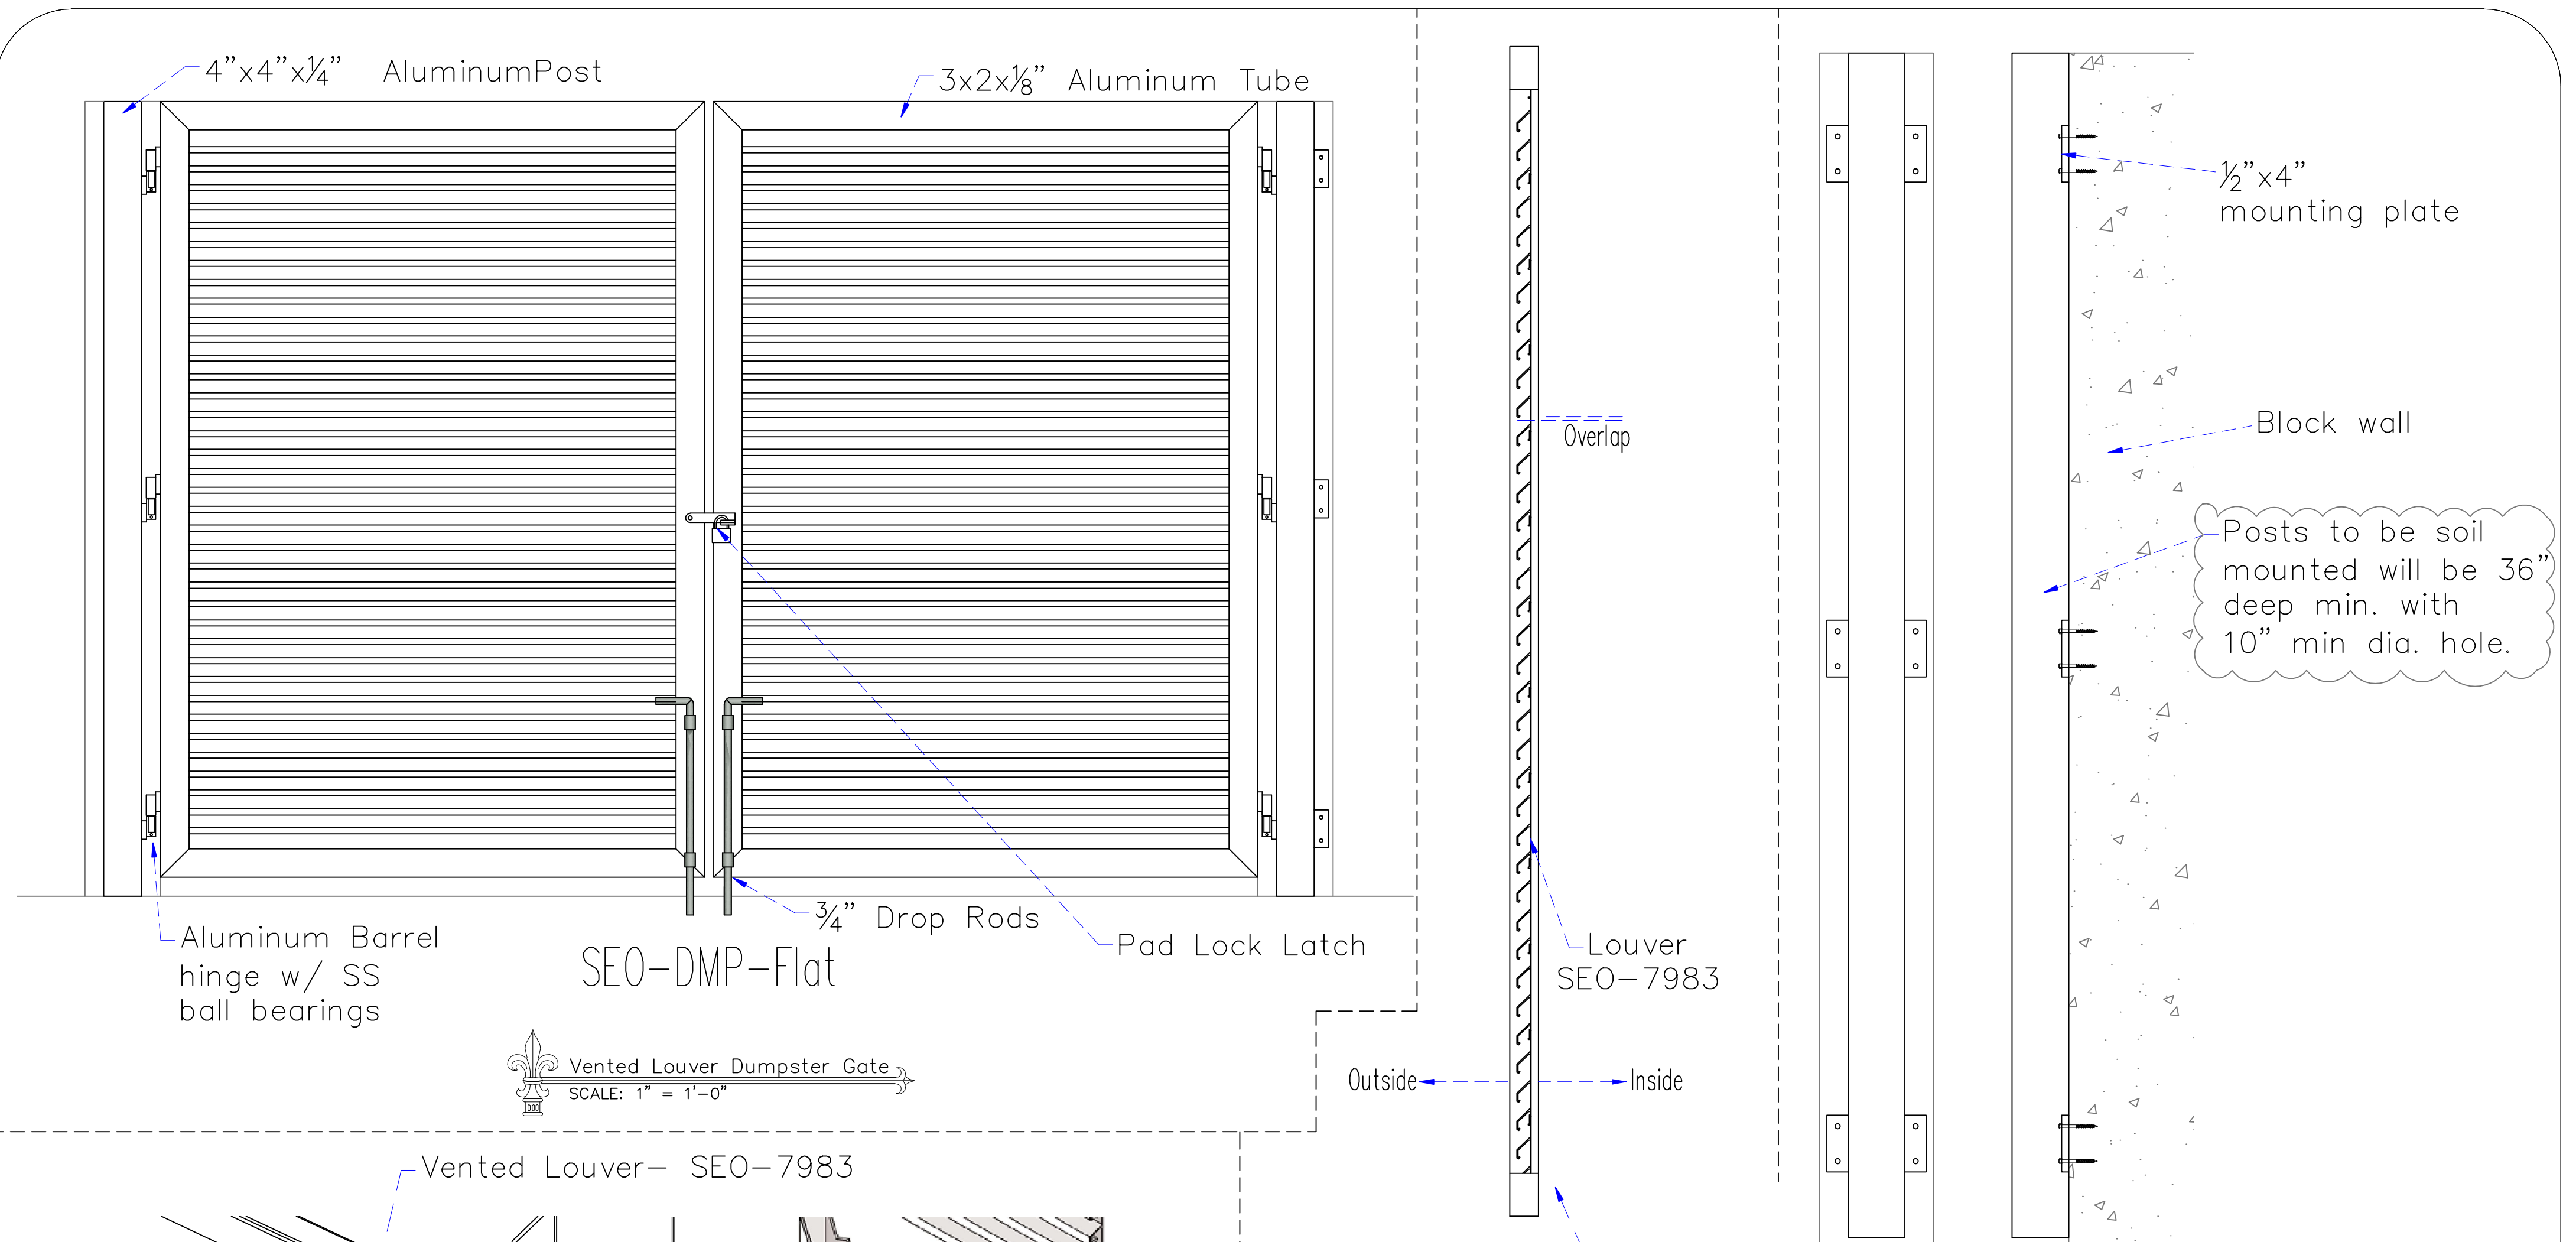

Vented Louver Dumpster Gate
SCALE: 1" = 1'-0"

Gate Cross Section
SCALE: NTS

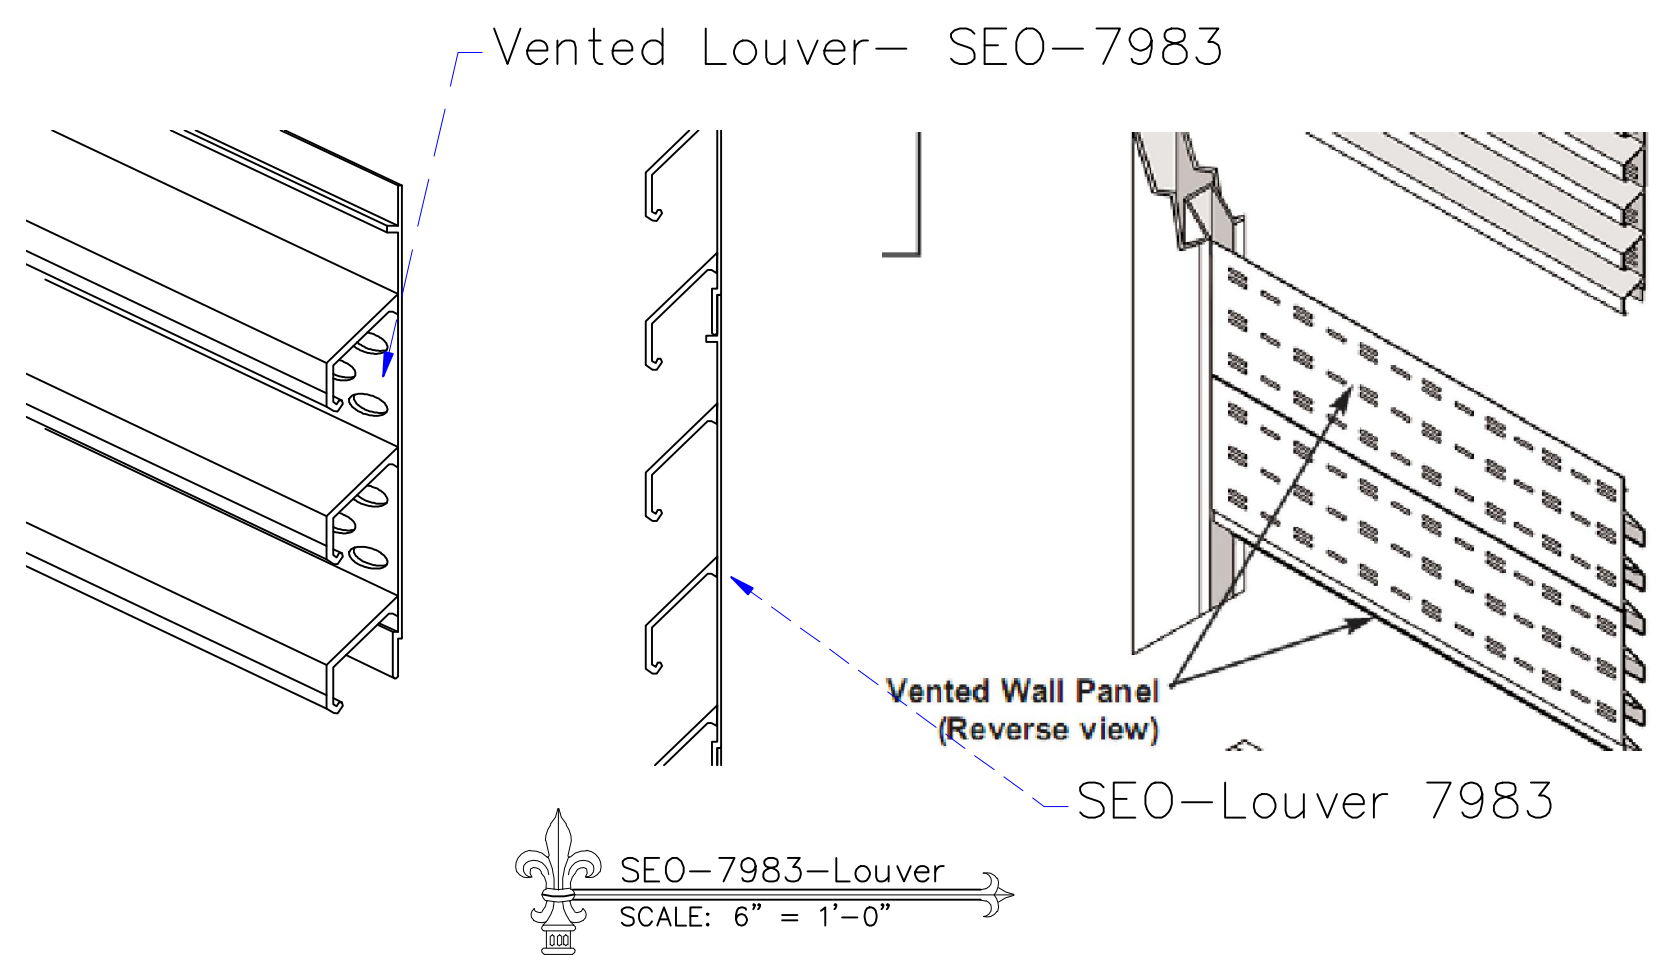


- 1) **Material:** EXTRUDED ALUMINUM GRADE 6000 SERIES T5 OR T6 AS AVAILABLE
- 2) **FABRICATION:** ALL RAIL SECTIONS TO BE WELDED.
- 3) **FINISH:** ALL PRODUCTS TO BE POWDER COATED. STANDARD COLOR UNLESS OTHER FINISHING METHOD IS REQUIRED.



Ph: 904-292-0933
Fx: 904-292-0588
www.SEOIC.com

SEO-DMP-7983
Aluminum Louver

Project Dumpster Gate	Sheet
Date 4-13-09	SEO-DMP-7983
Scale NTS	

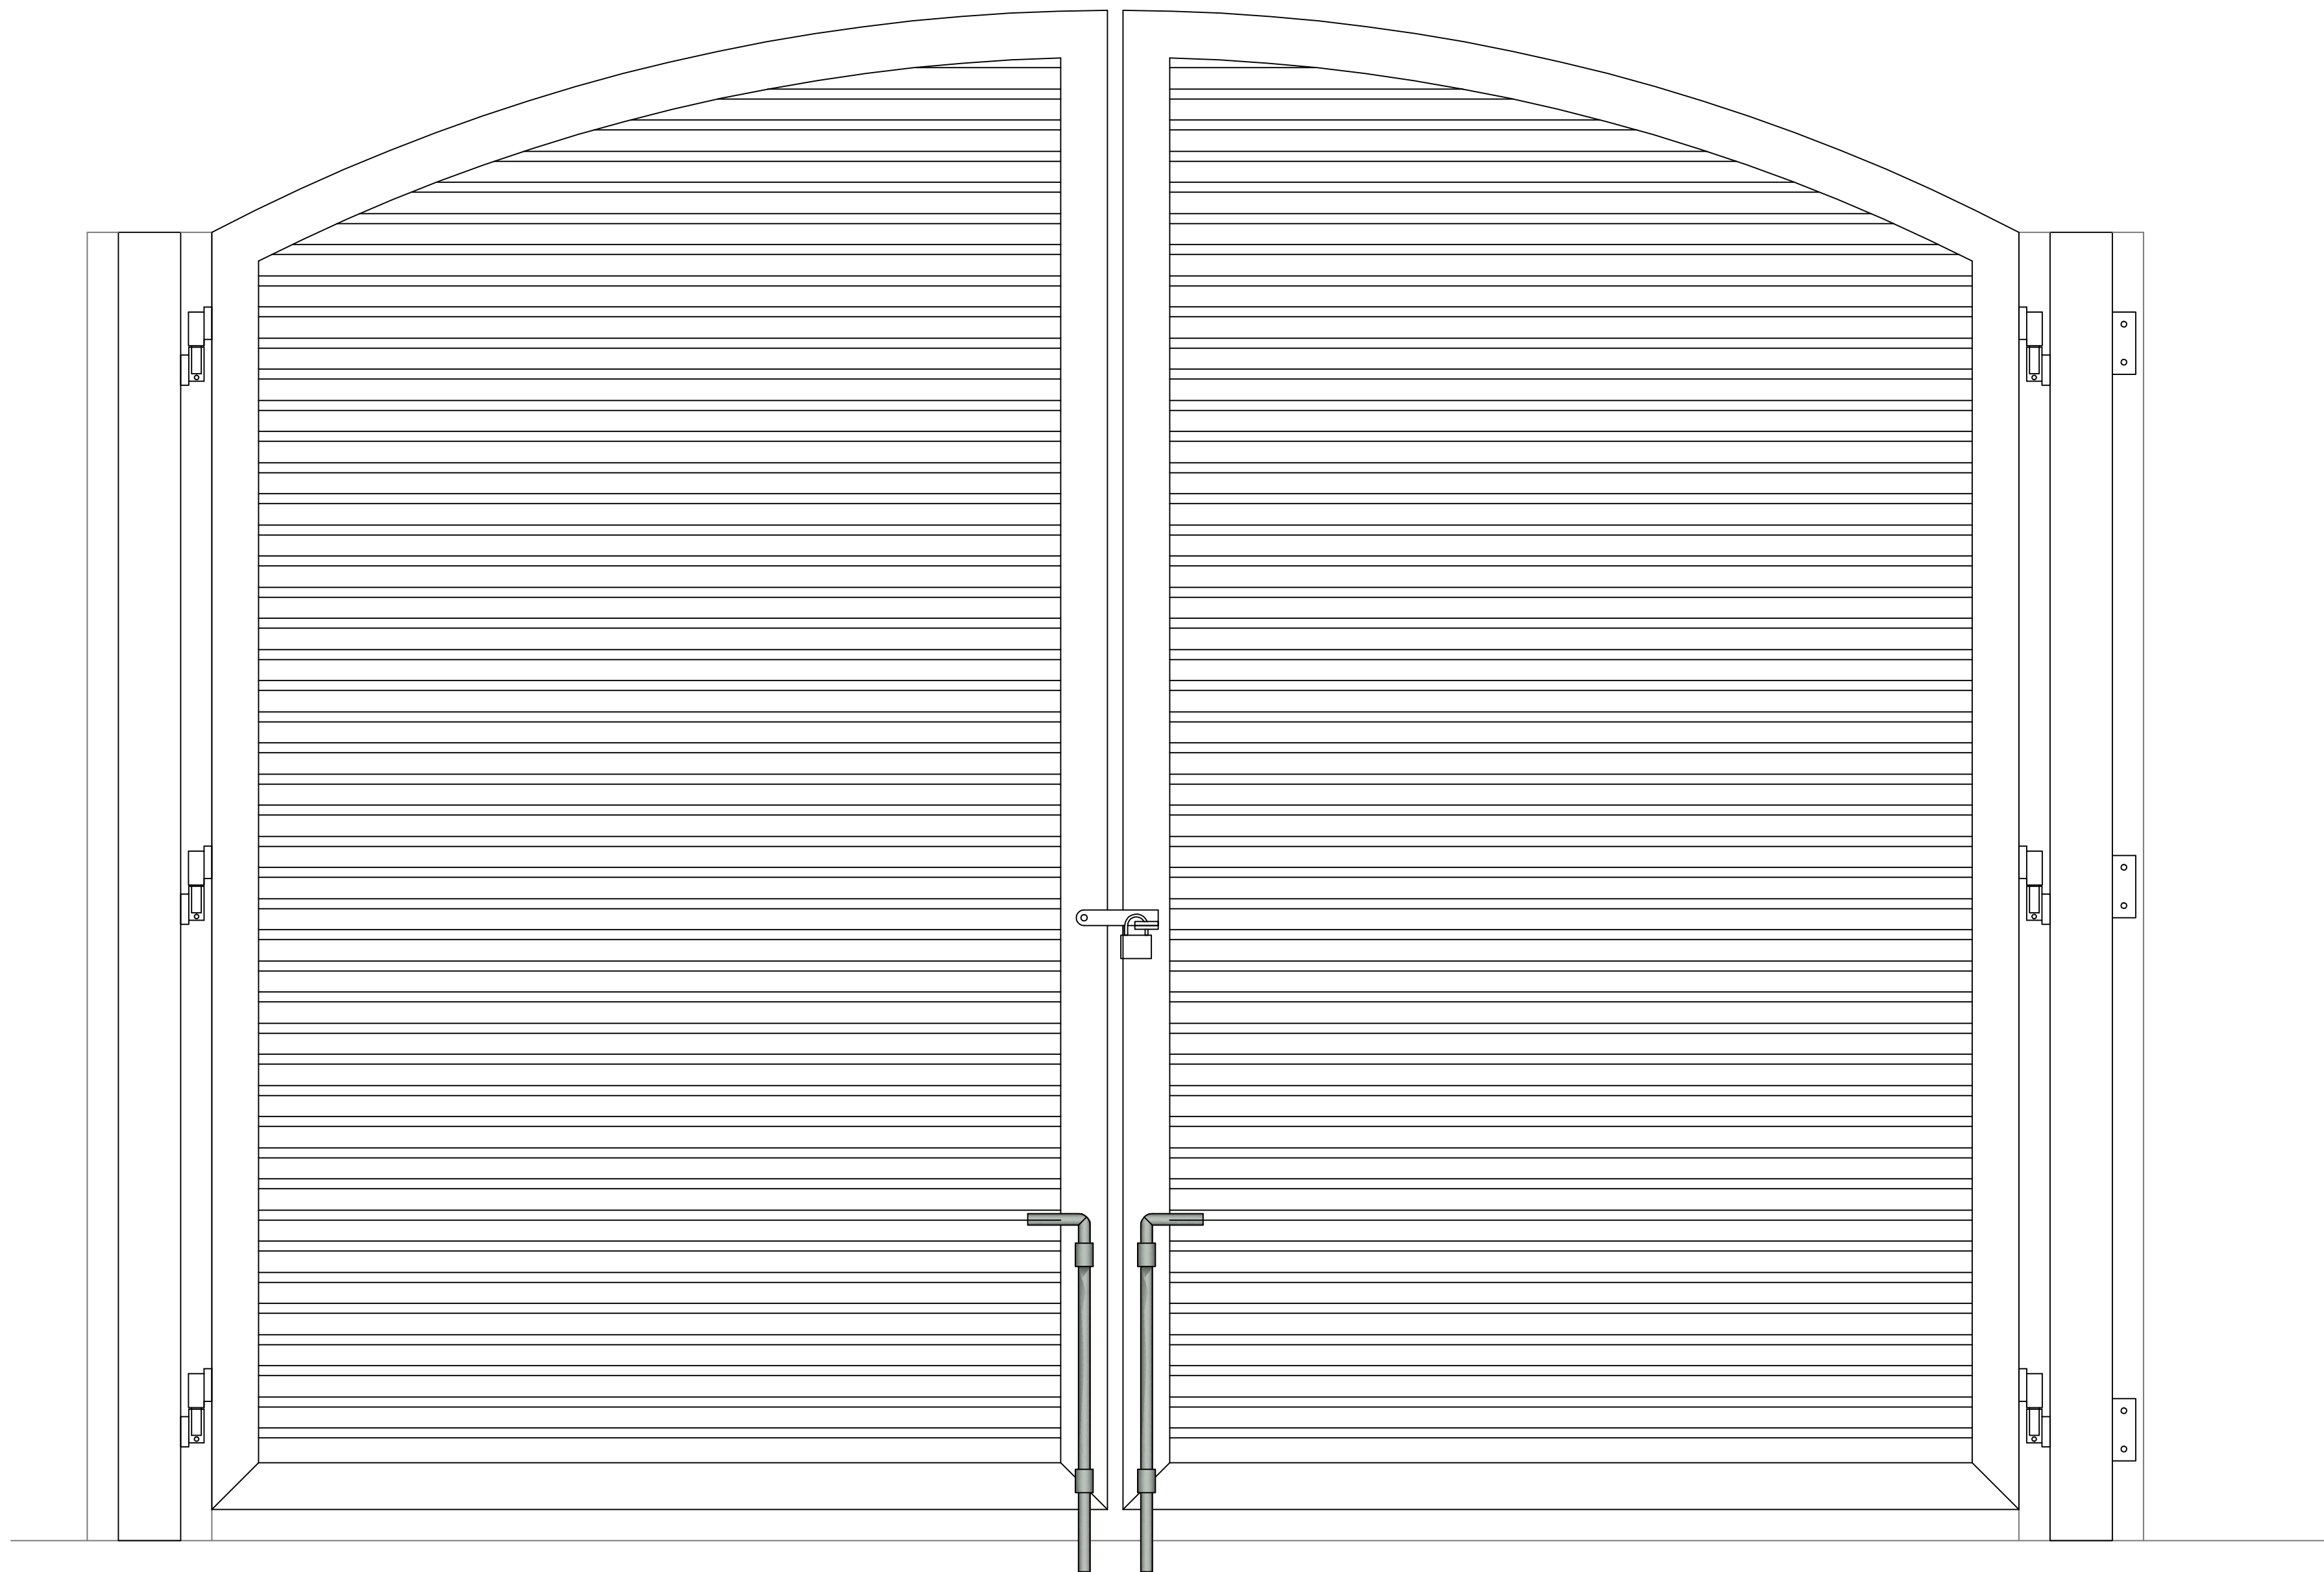

SEO-DMP-Arched


- 1) **Material:** EXTRUDED ALUMINUM GRADE 6000 SERIES T5 OR T6 AS AVAILABLE
- 2) **FABRICATION:** ALL RAIL SECTIONS TO BE WELDED.
- 3) **FINISH:** ALL PRODUCTS TO BE POWDER COATED STANDARD COLOR UNLESS OTHER FINISHING METHOD IS REQUIRED.

Copyright © 2009 Southeastern Ornamental Iron Co, Inc. – All rights reserved. Reproduction in whole or in part of this drawing without the written permission of Southeastern Ornamental Iron Co, Inc. is prohibited.



Arched Aluminum
Dumpster Gate

Project	Dumpster Gate	Sheet	
Date	4-13-09	SEO-DMP-Arched	
Scale	NTS		

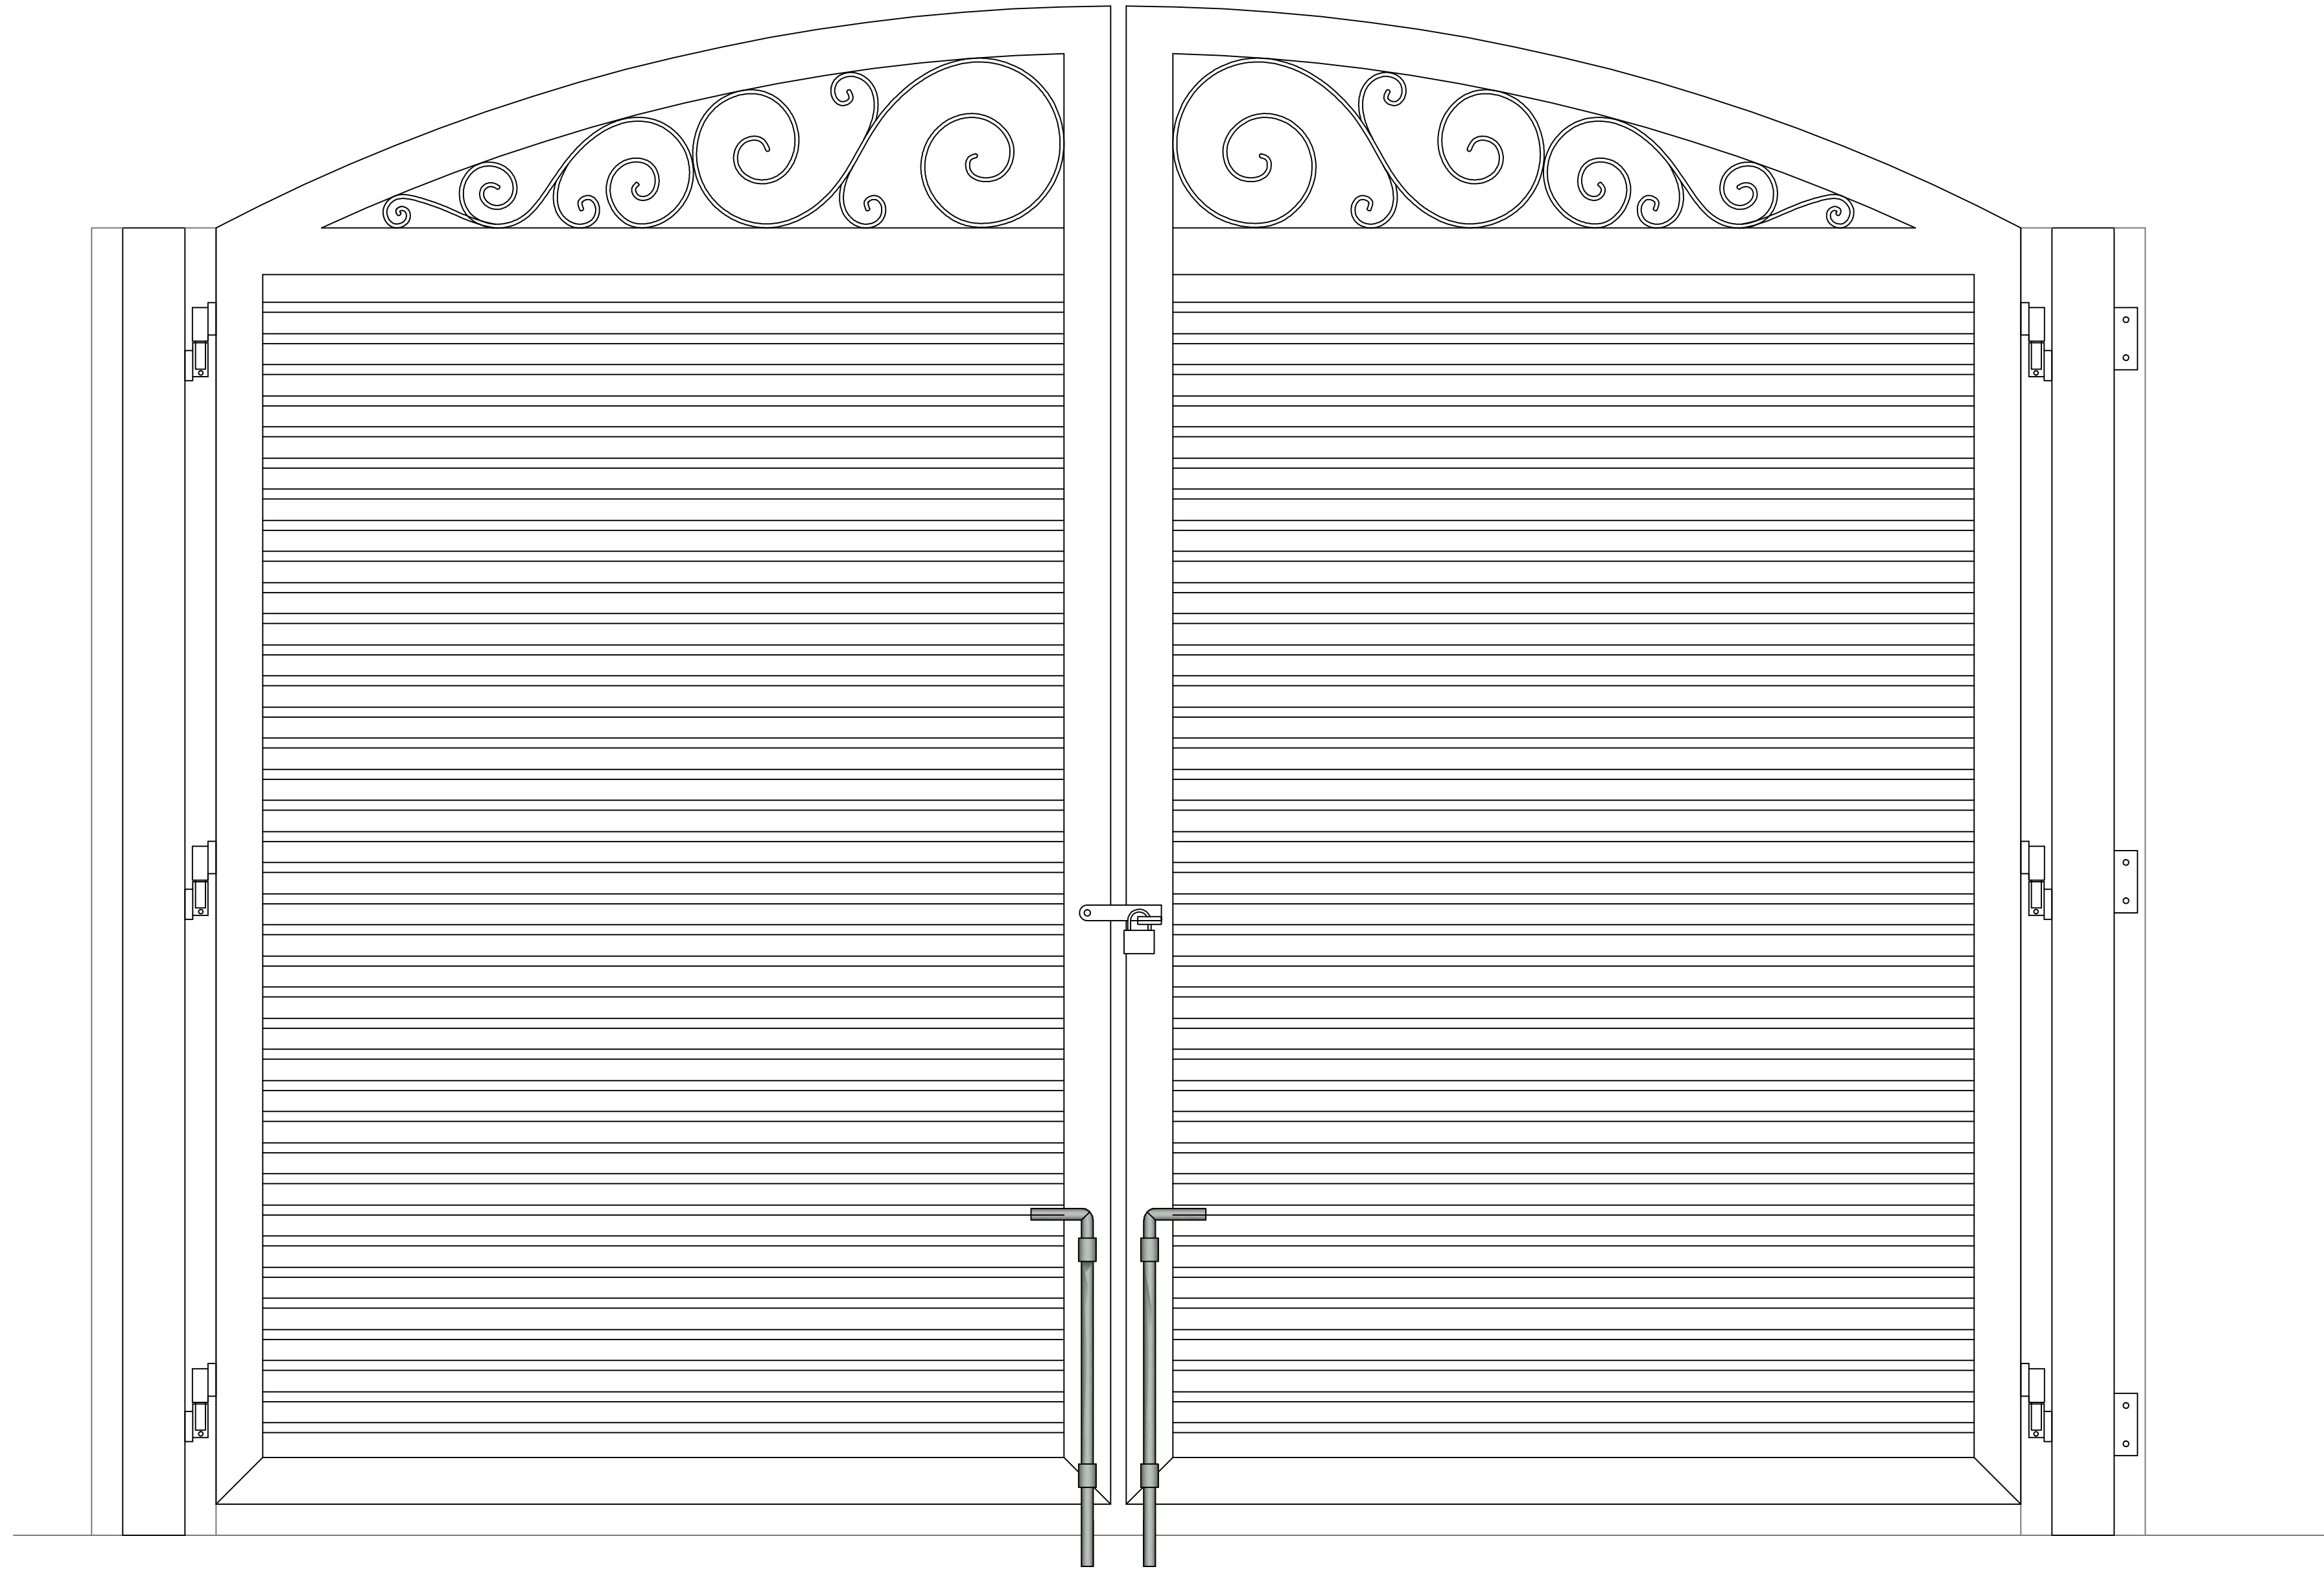

SEO-DMP
Arched-Elegant


Copyright © 2009 Southeastern Ornamental Iron Co, Inc. – All rights reserved. Reproduction in whole or in part of this drawing without the written permission of Southeastern Ornamental Iron Co, Inc. is prohibited.

- 1) **Material:** EXTRUDED ALUMINUM GRADE 6000 SERIES T5 OR T6 AS AVAILABLE
- 2) **FABRICATION:** ALL RAIL SECTIONS TO BE WELDED.
- 3) **FINISH:** ALL PRODUCTS TO BE POWDER COATED STANDARD COLOR UNLESS OTHER FINISHING METHOD IS REQUIRED.



Arched Aluminum
Dumpster Gate

Project	Dumpster Gate	Sheet	
Date	4-13-09	SEO-DMP	
Scale	NTS	Arched Elegant	

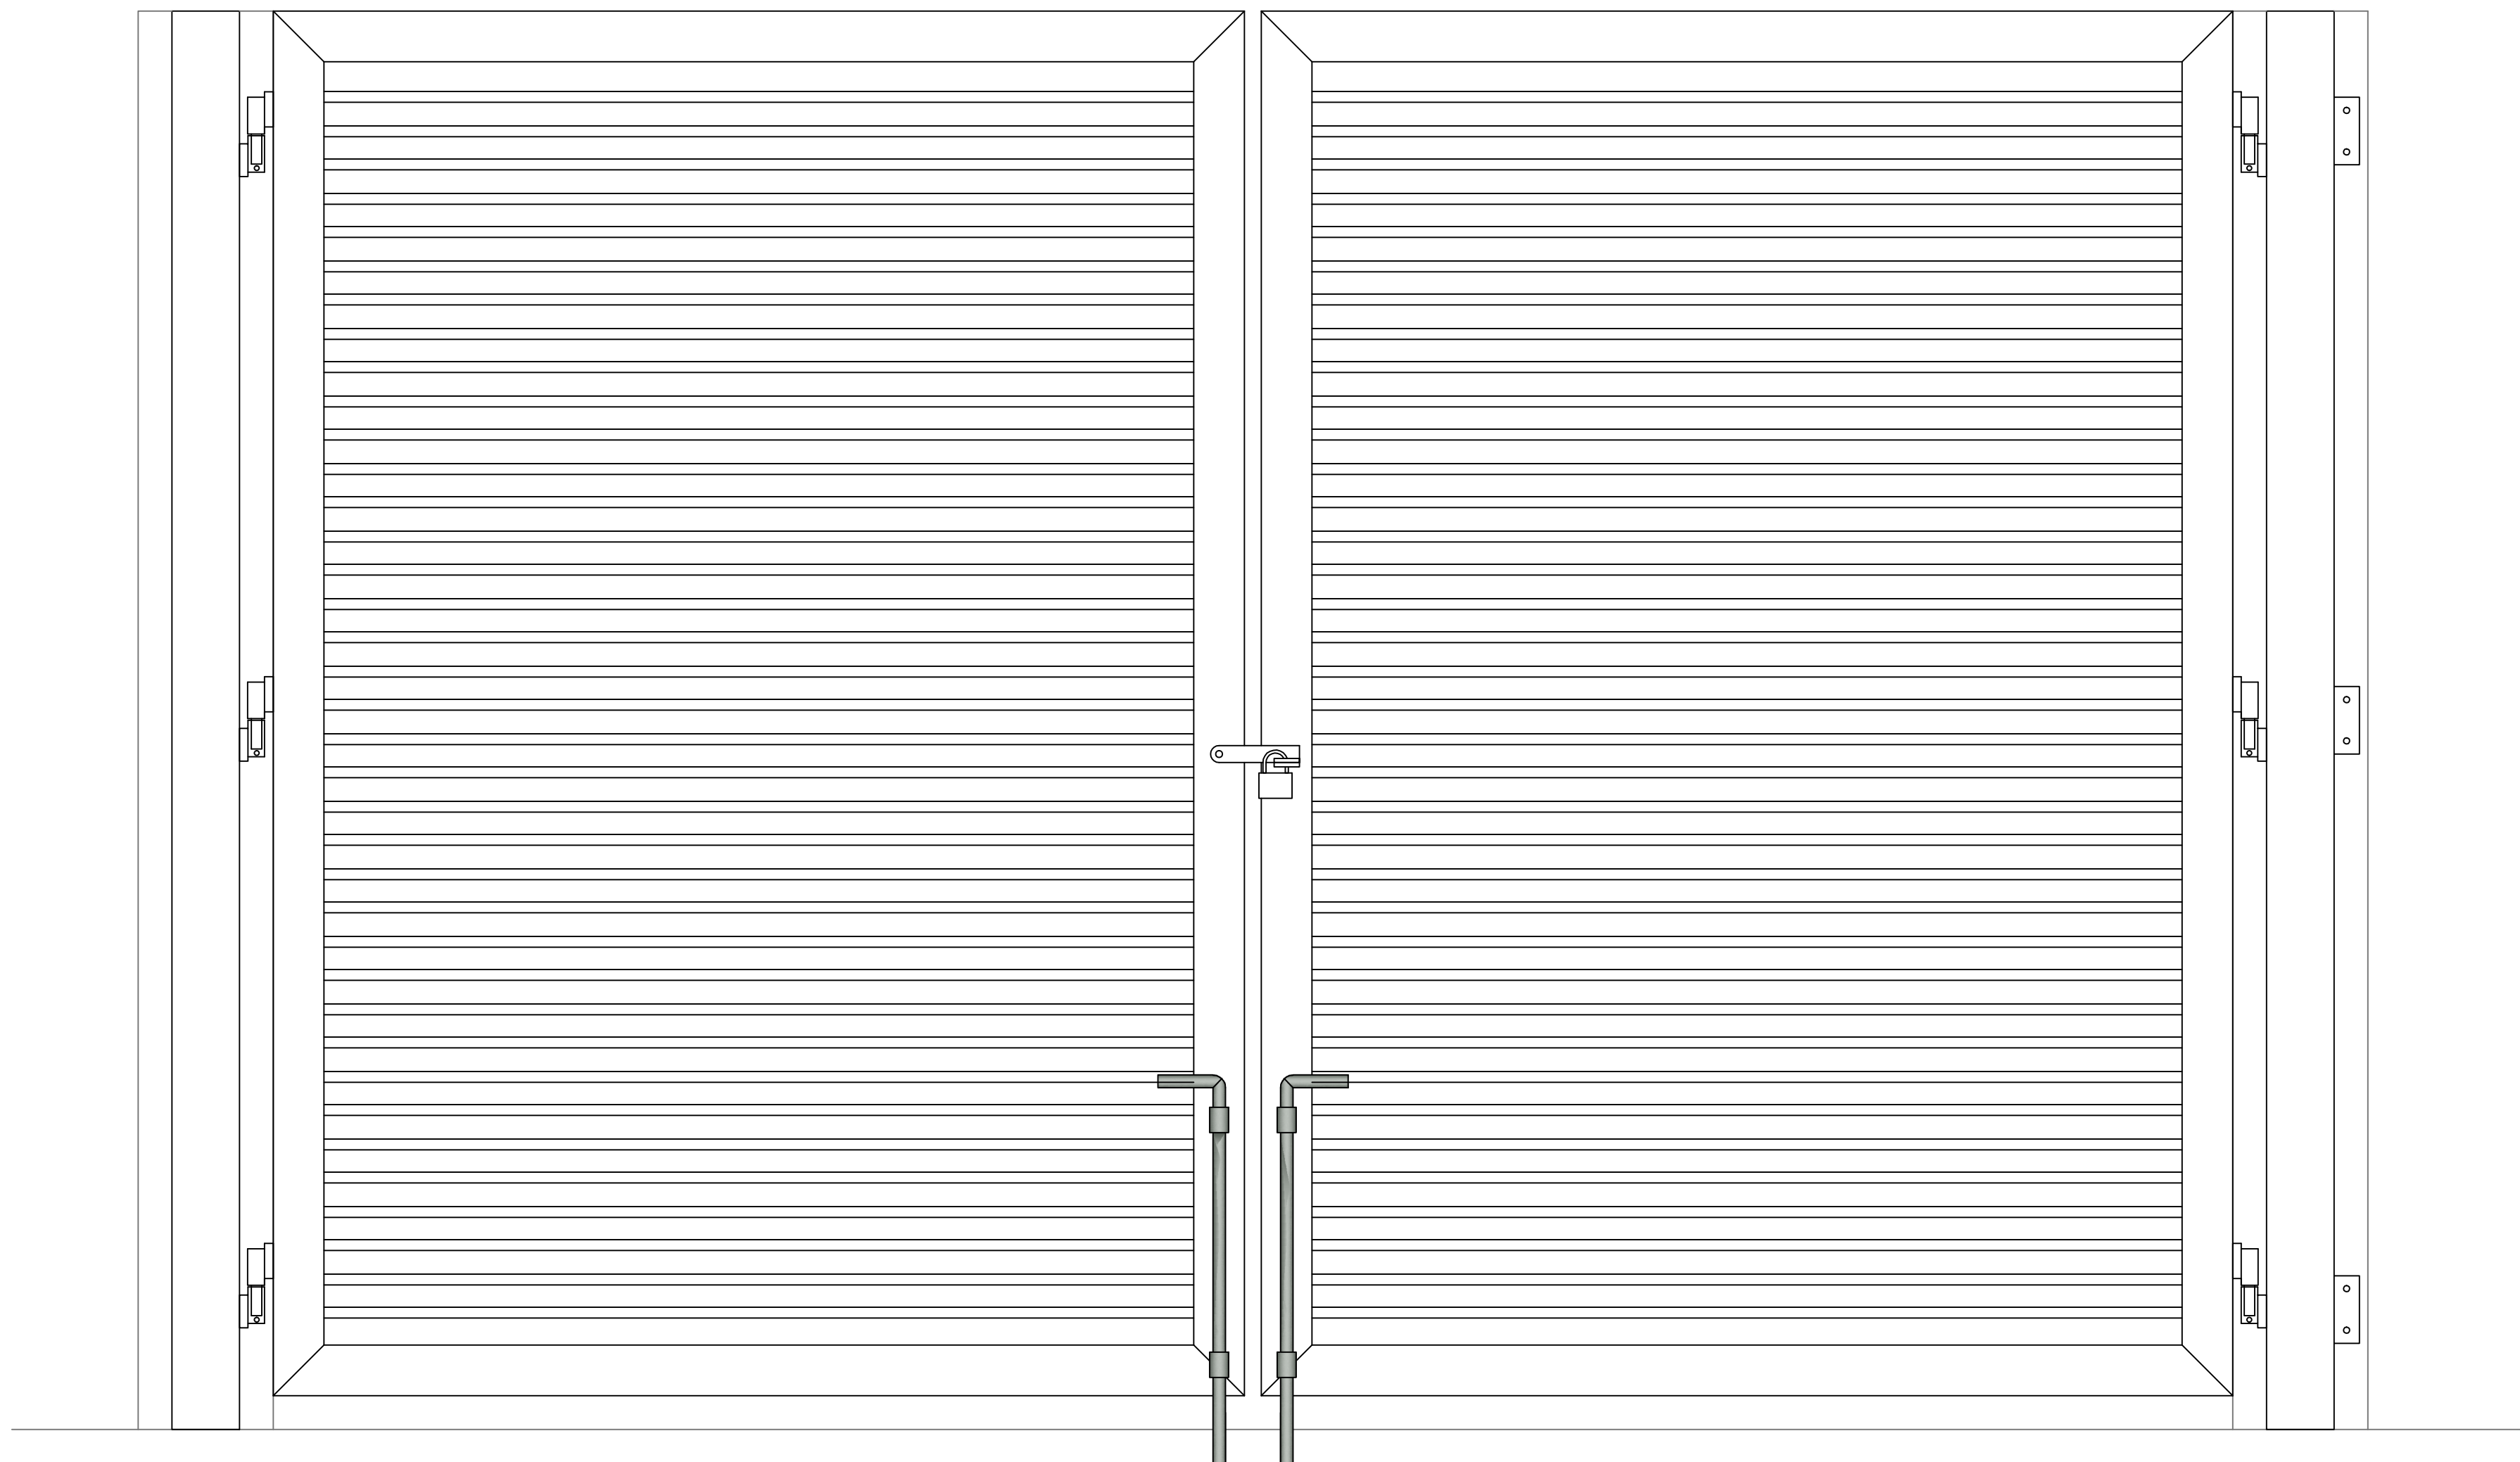

SEO-DMP-Flat

Copyright © 2009 Southeastern Ornamental Iron Co, Inc. – All rights reserved. Reproduction in whole or in part of this drawing without the written permission of Southeastern Ornamental Iron Co, Inc. is prohibited.

- 1) **Material:** EXTRUDED ALUMINUM GRADE 6000 SERIES T5 OR T6 AS AVAILABLE
- 2) **FABRICATION:** ALL RAIL SECTIONS TO BE WELDED.
- 3) **FINISH:** ALL PRODUCTS TO BE POWDER COATED STANDARD COLOR UNLESS OTHER FINISHING METHOD IS REQUIRED.



Arched Aluminum
Dumpster Gate

Project	Dumpster Gate	Sheet	
Date	4-13-09		SEO-DMP-Flat
Scale	NTS		