


SEO-295-42

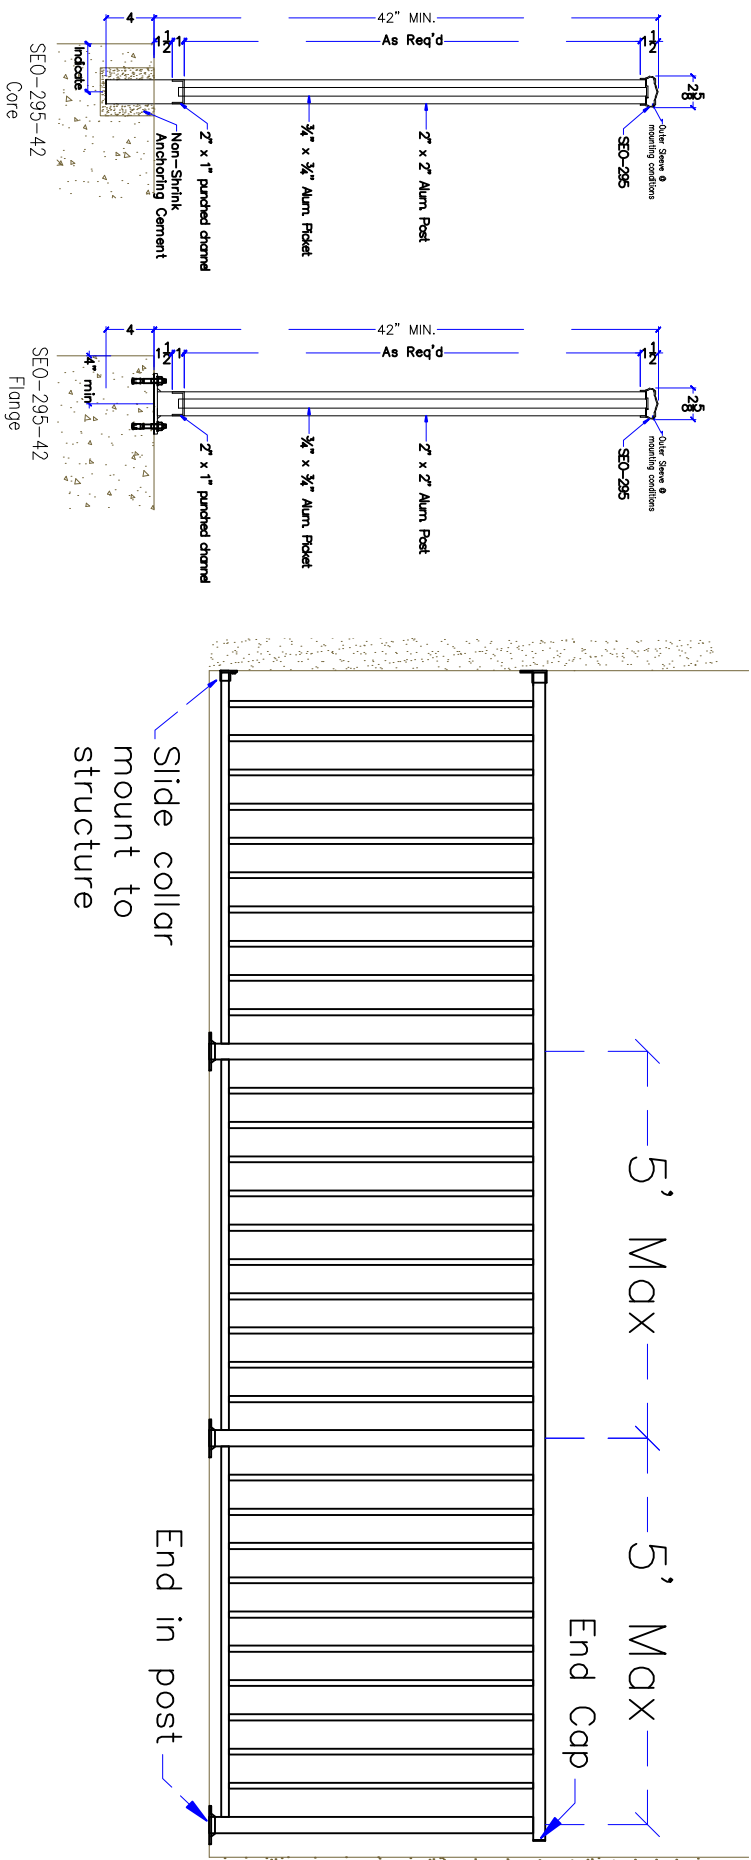

Product Specs

- 1) Material: EXTRUDED ALUMINUM GRADE 6000 SERIES T5 OR T6 AS AVAILABLE
- 2) FABRICATION: ALL RAIL SECTIONS TO BE WELDED.
- 3) FINISH: ALL PRODUCTS TO BE POWDER OR KYNAR COATED STANDARD COLOR UNLESS OTHER FINISHING METHOD IS REQUIRED.

Category: 2 Line Picket Railing



Commercial
Aluminum Railing
@ 42" high

SEO-295-42
1-01-2008
AS NOTED