

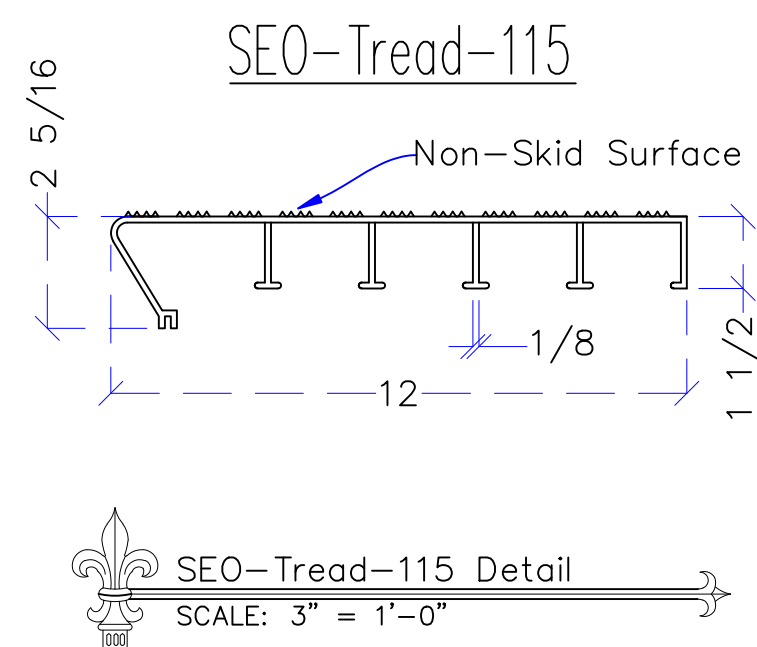
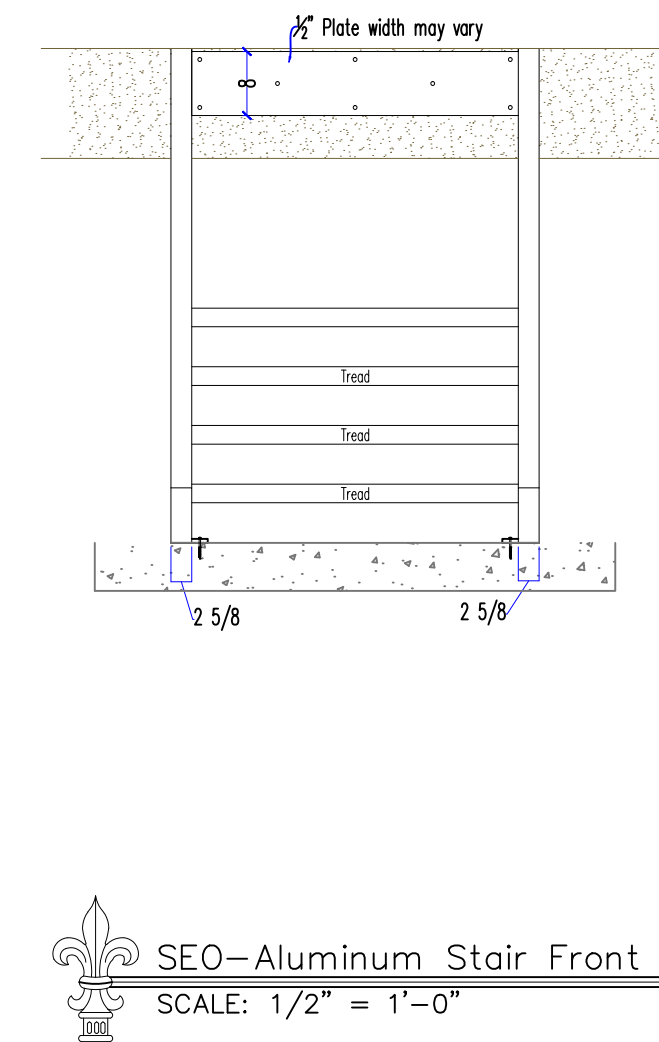
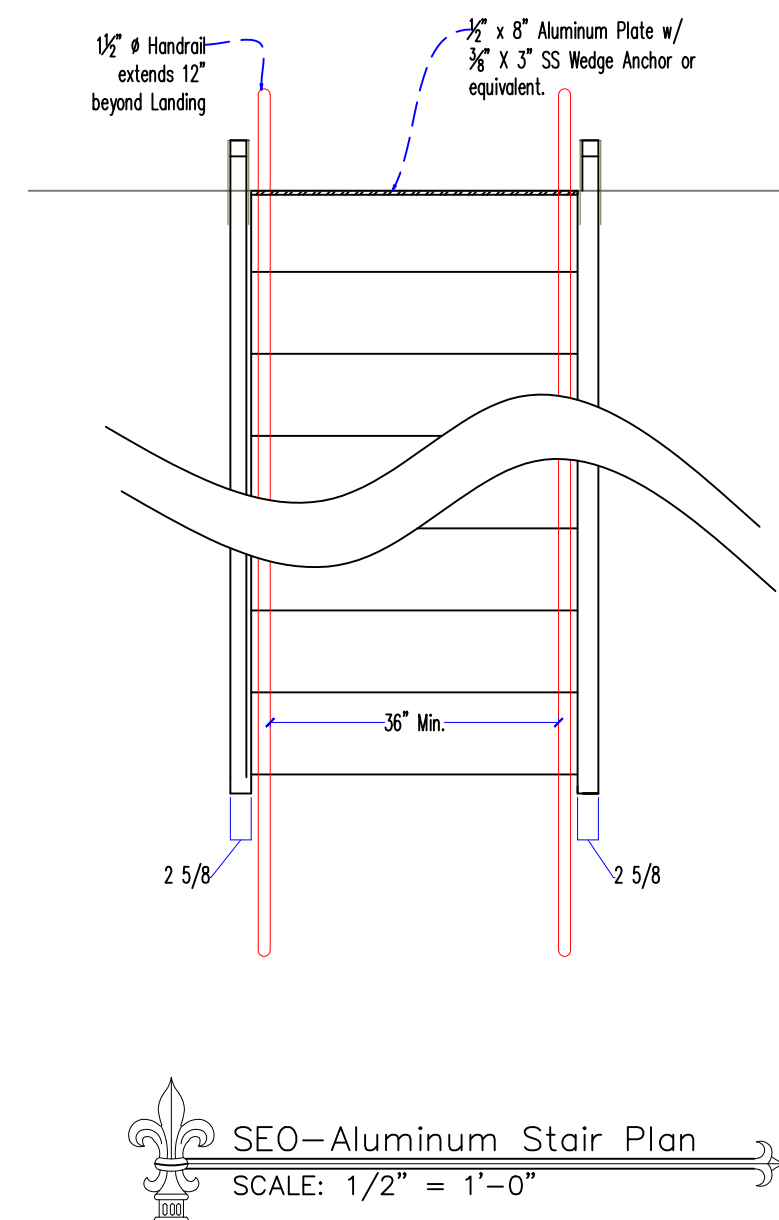


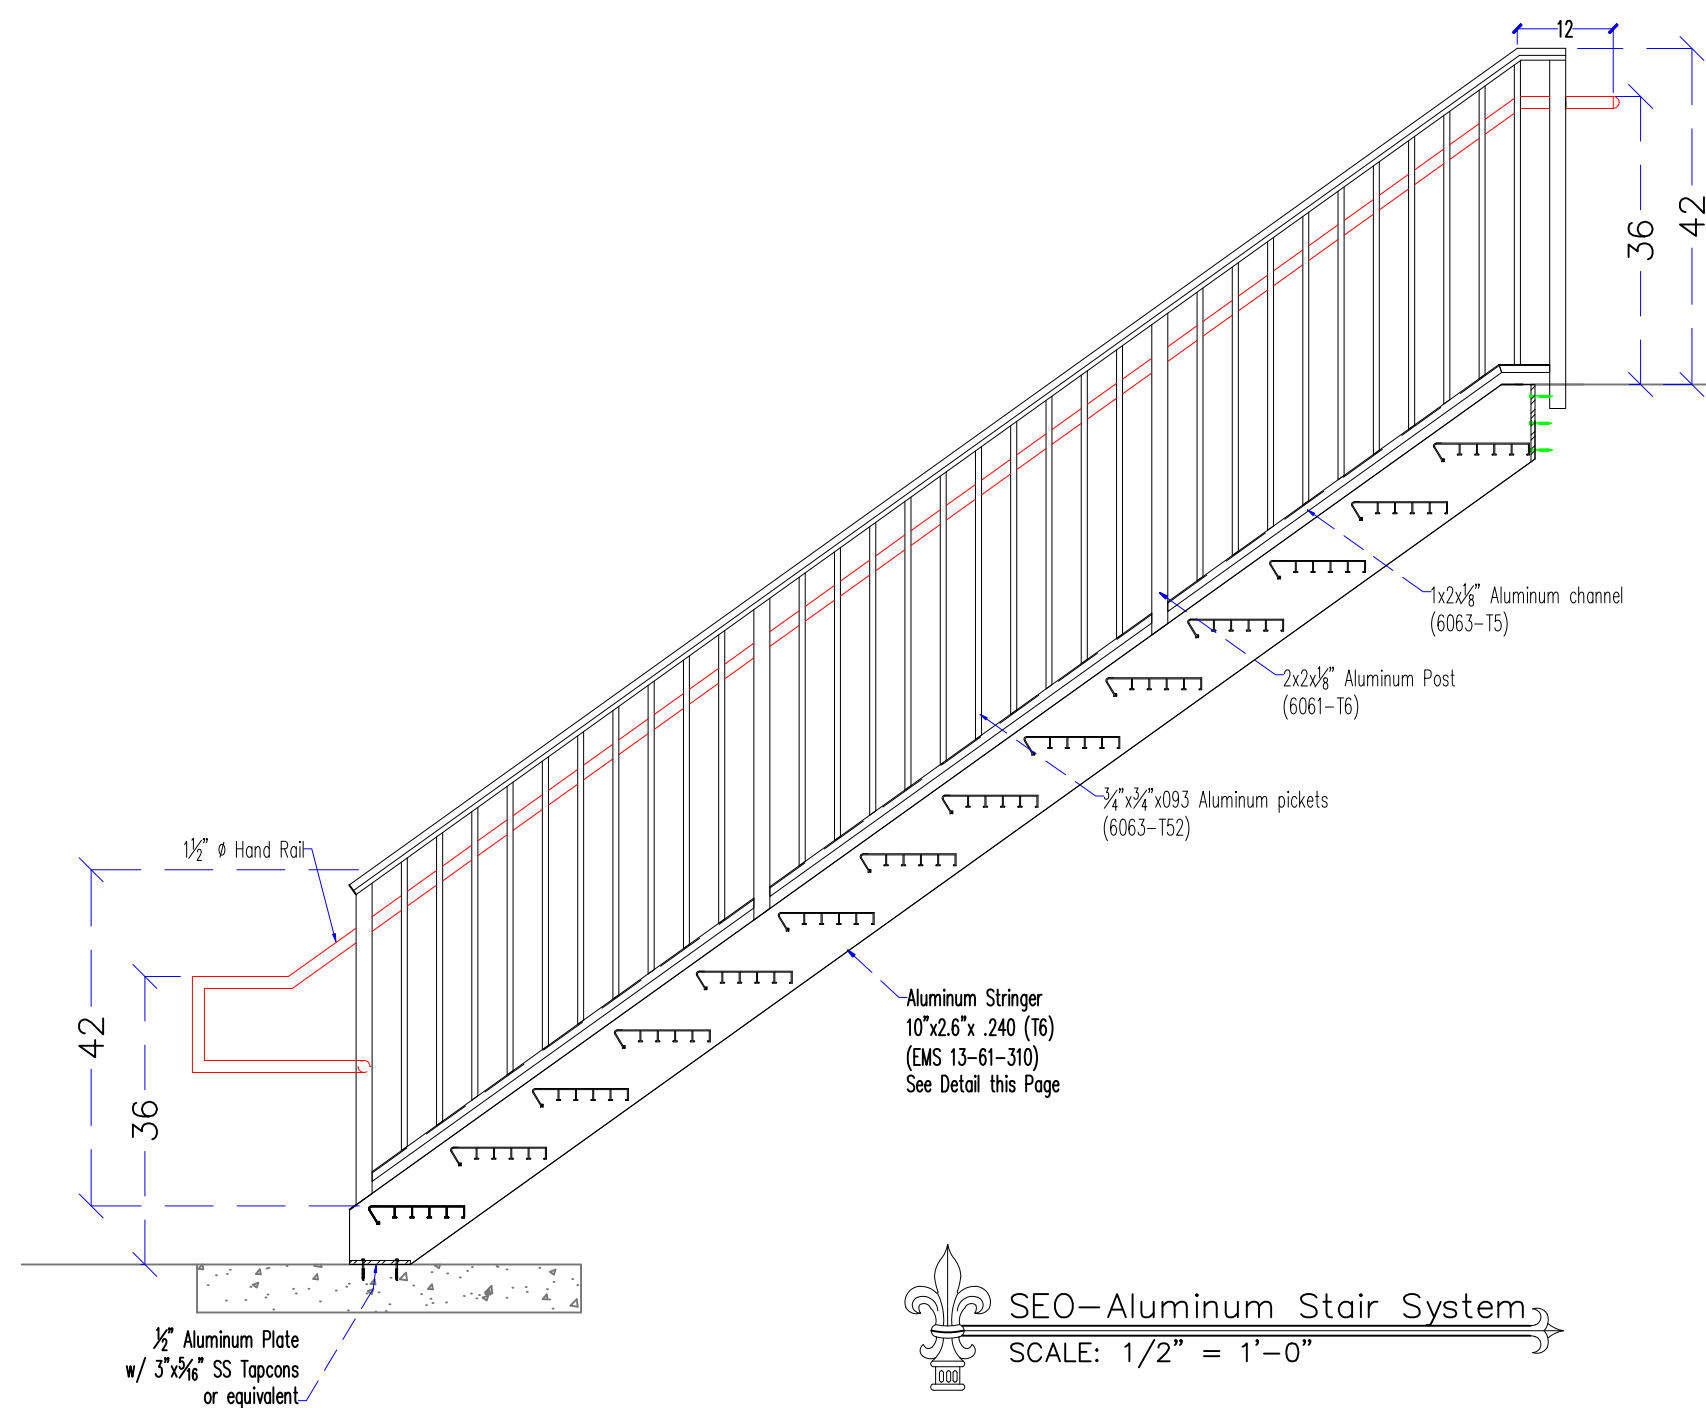

SEO-Aluminum Stair System

Southeastern Ornamental's Aluminum Stair System exceeds all code regulations and is the perfect system for costal conditions as well as any exterior application. Can be used with any of our Top Cap Styles.

Please call to acquire Engineering data sheet.
(904)292-0933

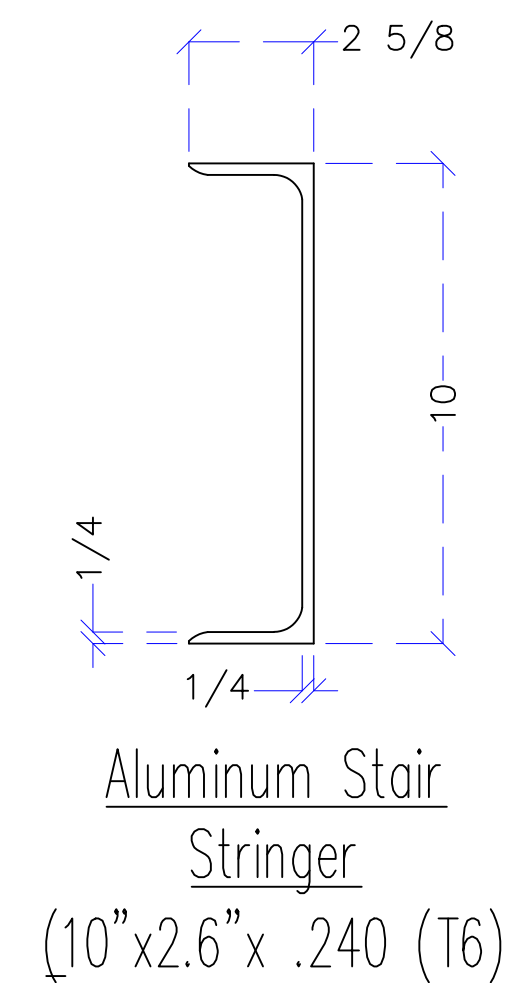

 Ph: 904-292-0933 Fx: 904-292-0588 www.SEOIC.com	Project Name and Address		Sheet:	
	SEO-Aluminum Stair System		01	
	Section:		Custom Aluminum Stair System	
	Date: 10/11/2009		Scale: AS NOTED	